


**Exhibit E**  
**2727 Route 53 update site plan**

Land use data

Unit A+B	Dump Tire & CLS	12,800 sqft
Unit C	Kamp K-9	10,400 sqft
Unit D	Perfect Turf	9,800 sqft
Unit E	Future tenant	8,200 sqft

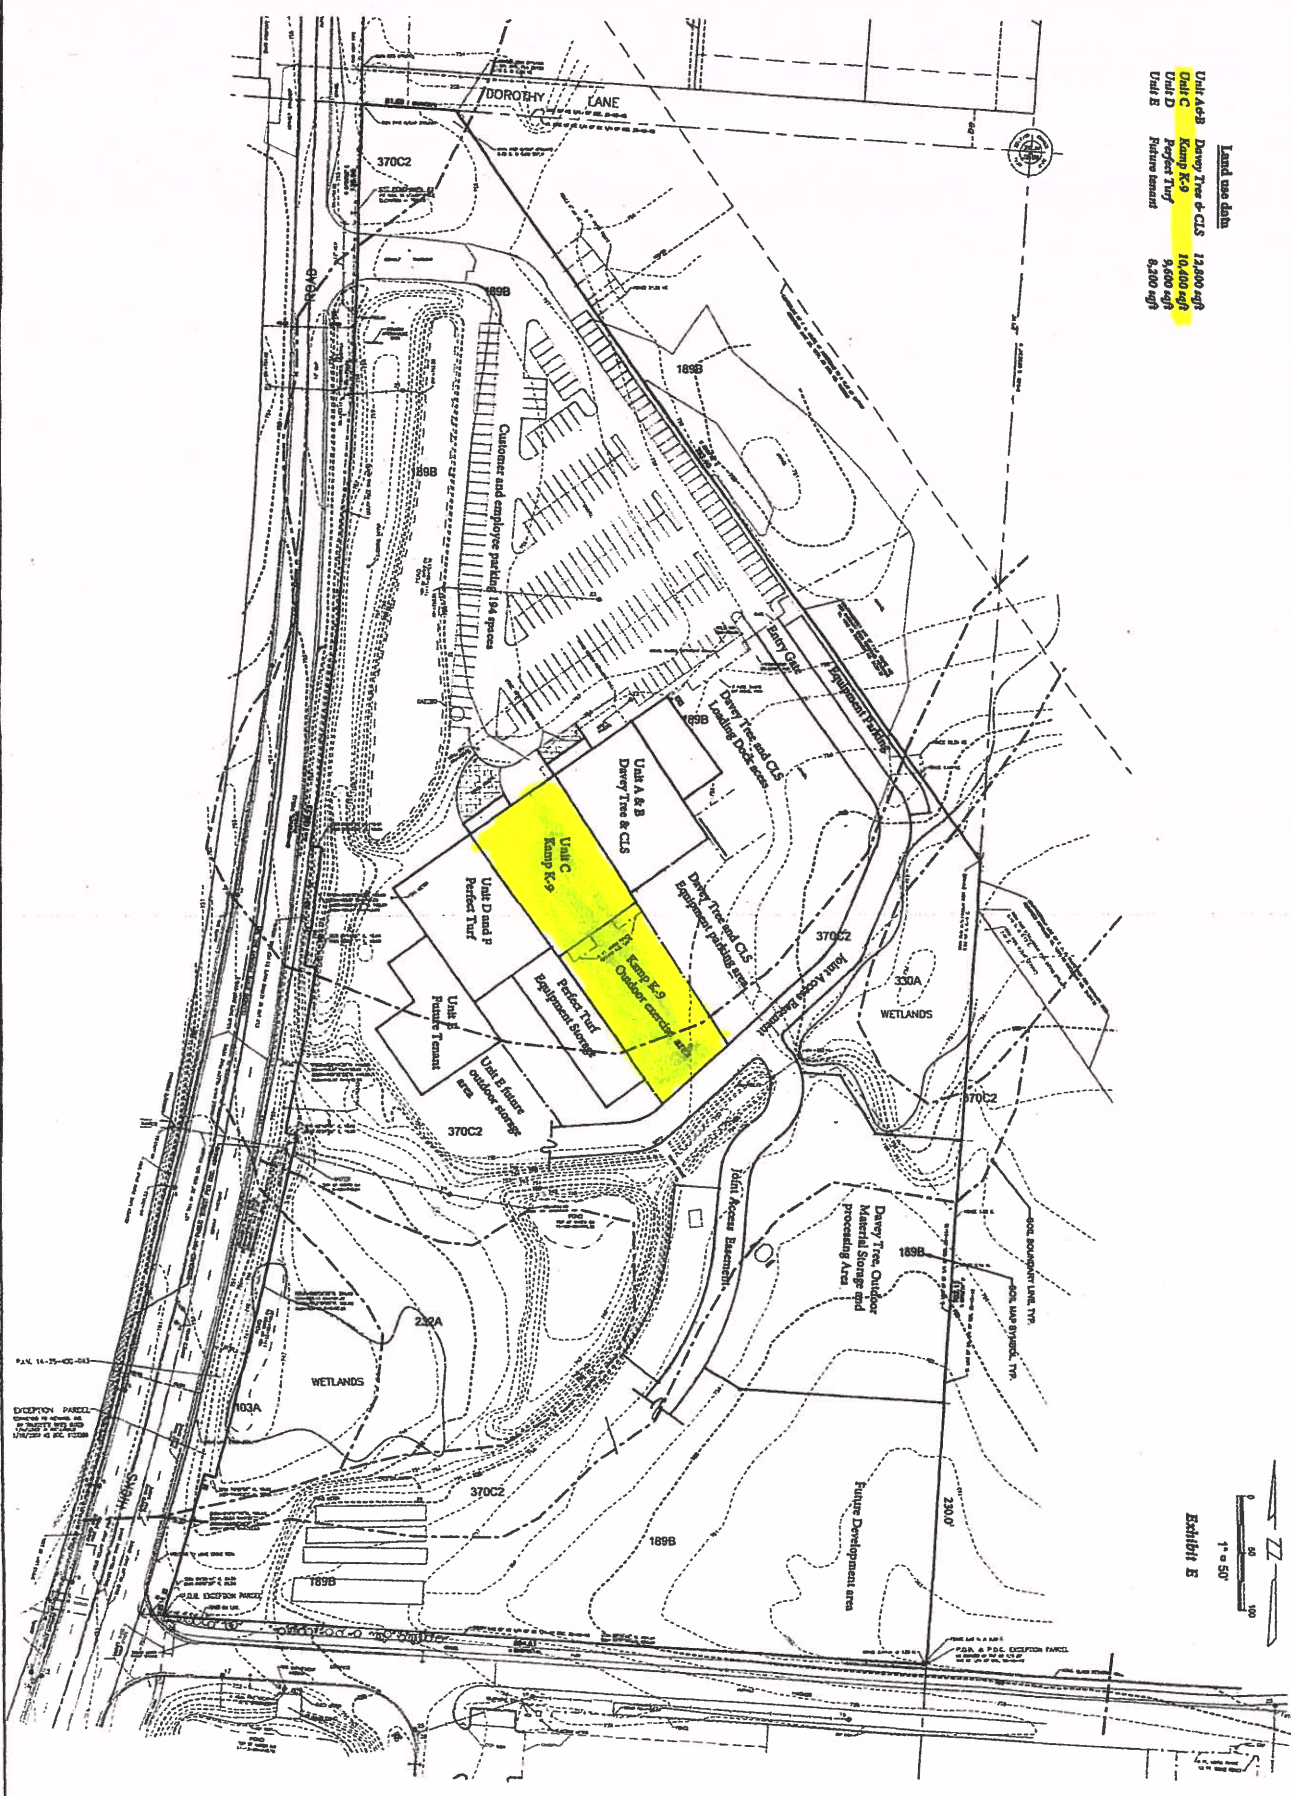

EXCEPTION PARCEL  
 SHILOH  
 100A

Scale	1" = 50'
North Arrow	North
Sheet No.	2 of 7

Kurt A. Wandrey  
 Landscape Architect  
 Environmental Planning & Design  
 4005 Royal Fox Drive, St. Charles, IL

Tenant space allocation  
 Prepared for  
 2727 route 53, LLC

No.	Date	Revision	No.	Date	Revision