

CONSTRUCTION UPDATE #1 MEMORANDUM

To: Residents & Motorists
Village of Long Grove

Fr: Mr. Geoffrey L. Perry, P.E. – Village Engineer

Date: May 26, 2021

Re: Detour Activation
N. Krueger Road Reconstruction
Village of Long Grove

Construction is progressing well on the N. Krueger Road Reconstruction Project. As a result of the good progress, the contractor will be activating the detour on **Tuesday, June 1, 2021**, which is a week ahead of schedule.

During the detour, N. Krueger Road will be closed to through traffic. Local traffic will be able to access the properties. There will be times that access will be controlled by flaggers and delays can be expected. The detour route is shown on the following page.

The Detour is expected to be in place through the middle of July. Project updates will continue to be posted to the project website: <https://kruegerroadconstruction.com/>

We appreciate your understanding and cooperation, in advance, in helping improve the Village of Long Grove.


If you require special assistance or should have any questions concerning this work, please contact the Resident Engineer, Timothy Lapp, at 847-708-9420 or you can contact the Village Hall at 847-634-9440.

SPECIAL DETOUR NOTES:

1. THE CONTRACTOR SHALL PAY PARTICULAR ATTENTION TO THE DETOUR GENERAL NOTES. SEE SHEET 39 FOR THE DETOUR GENERAL NOTES.
2. SEE SHEET 40 FOR INFORMATION ON THE DESIGN AND LOCATION OF THE DETOUR INFORMATION SIGNS.
3. A MINIMUM OF SEVEN (7) TYPE III BARRICADES WILL BE NEEDED FOR THIS DETOUR AND ROAD CLOSURE. SEE DETOUR GENERAL NOTE 10.
4. SEE SHEET 38 FOR DETOUR PHASES ALONG KRUEGER RD.


N. Krueger Road Closed to Through Traffic from June 1 - July 17

Project Detour Route

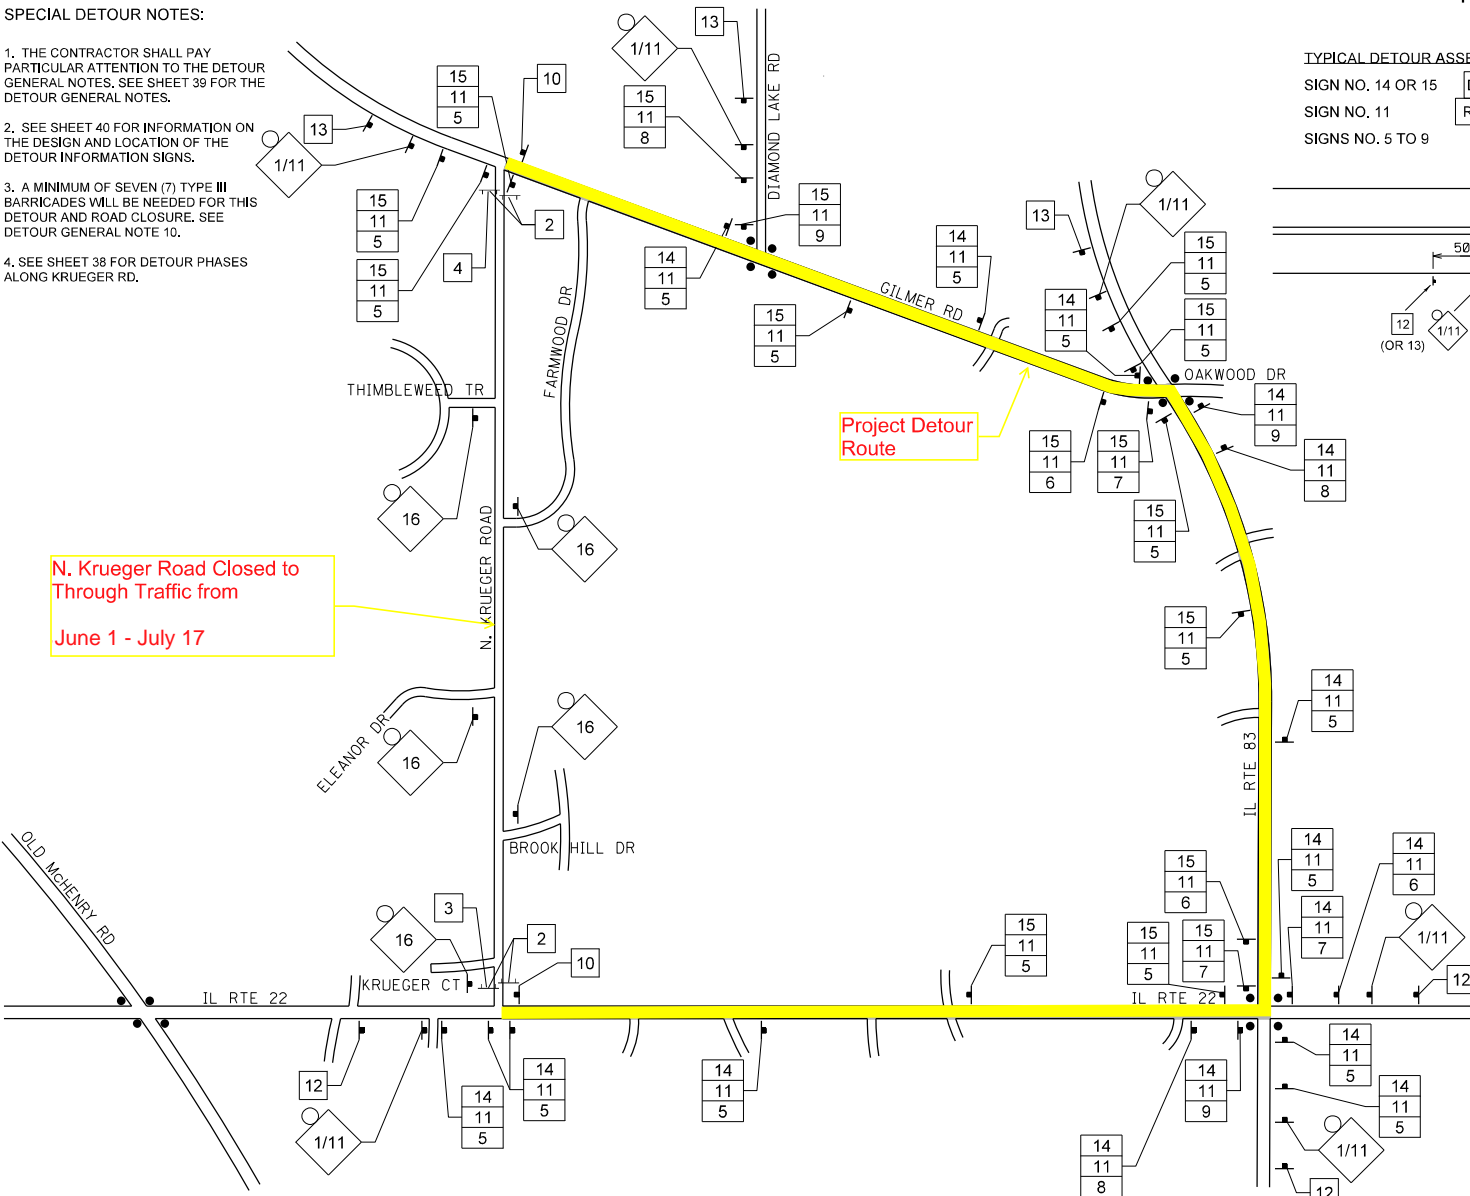

TYPICAL INTERSECTION AT POINT OF DETOUR

TYPICAL DETOUR ASSEMBLY SIGN
 SIGN NO. 14 OR 15 **DIRECTION**
 SIGN NO. 11 **ROAD NAME**
 SIGNS NO. 5 TO 9 **DETOUR**

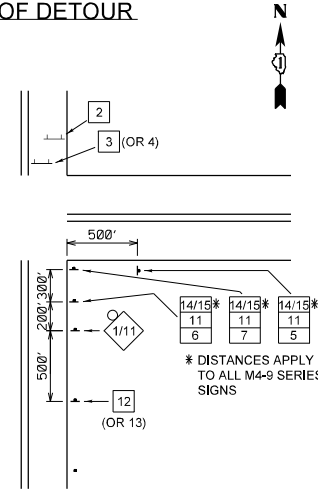

LEGEND

- SIGNALIZED INTERSECTION
- 48"X48" CONSTRUCTION WARNING SIGN, WITH AMBER FLASHING LIGHT NUMBER DENOTES TYPE
- M4-9 SERIES DETOUR SIGN WITH ROAD NAME AND DIRECTION PLATES, NUMBER DENOTES TYPE
- OTHER DETOUR SIGNS, NUMBER DENOTES TYPE
- TYPE III BARRICADE WITH AMBER FLASHING LIGHTS
- DETOUR ROUTE

THE DURATION OF THE DETOUR SHALL NOT EXCEED 60 WORKING DAYS.

THE PENALTY FOR EXCEEDING THE DURATION SHALL BE \$2,000 PER WORKING DAY

GHA GEORGE HAMILTON ASSOCIATES, INC.

FILE NAME =	USER NAME = mrobb	DESIGNED - MGC	REVISED -
5000-03 14-018-000-00-01		DRAWN - PJS	REVISED -
5000-039		CHECKED - KLB	REVISED -
Model		DATE - 12/21/2020	REVISED -

STATE OF ILLINOIS
DEPARTMENT OF TRANSPORTATION

DETOUR PLAN	
NORTH KRUEGER ROAD IMPROVEMENTS	
SCALE: N.T.S.	SHEET 1 OF 2 SHEETS STA. TO STA.

MUN. RTE.	SECTION	COUNTY	TOTAL SHEETS	SHEET NO.
2030	16-00010-00-PY	LAKE	84	37
CONTRACT NO. 61G40			ILLINOIS FEB. AID PROJECT	