
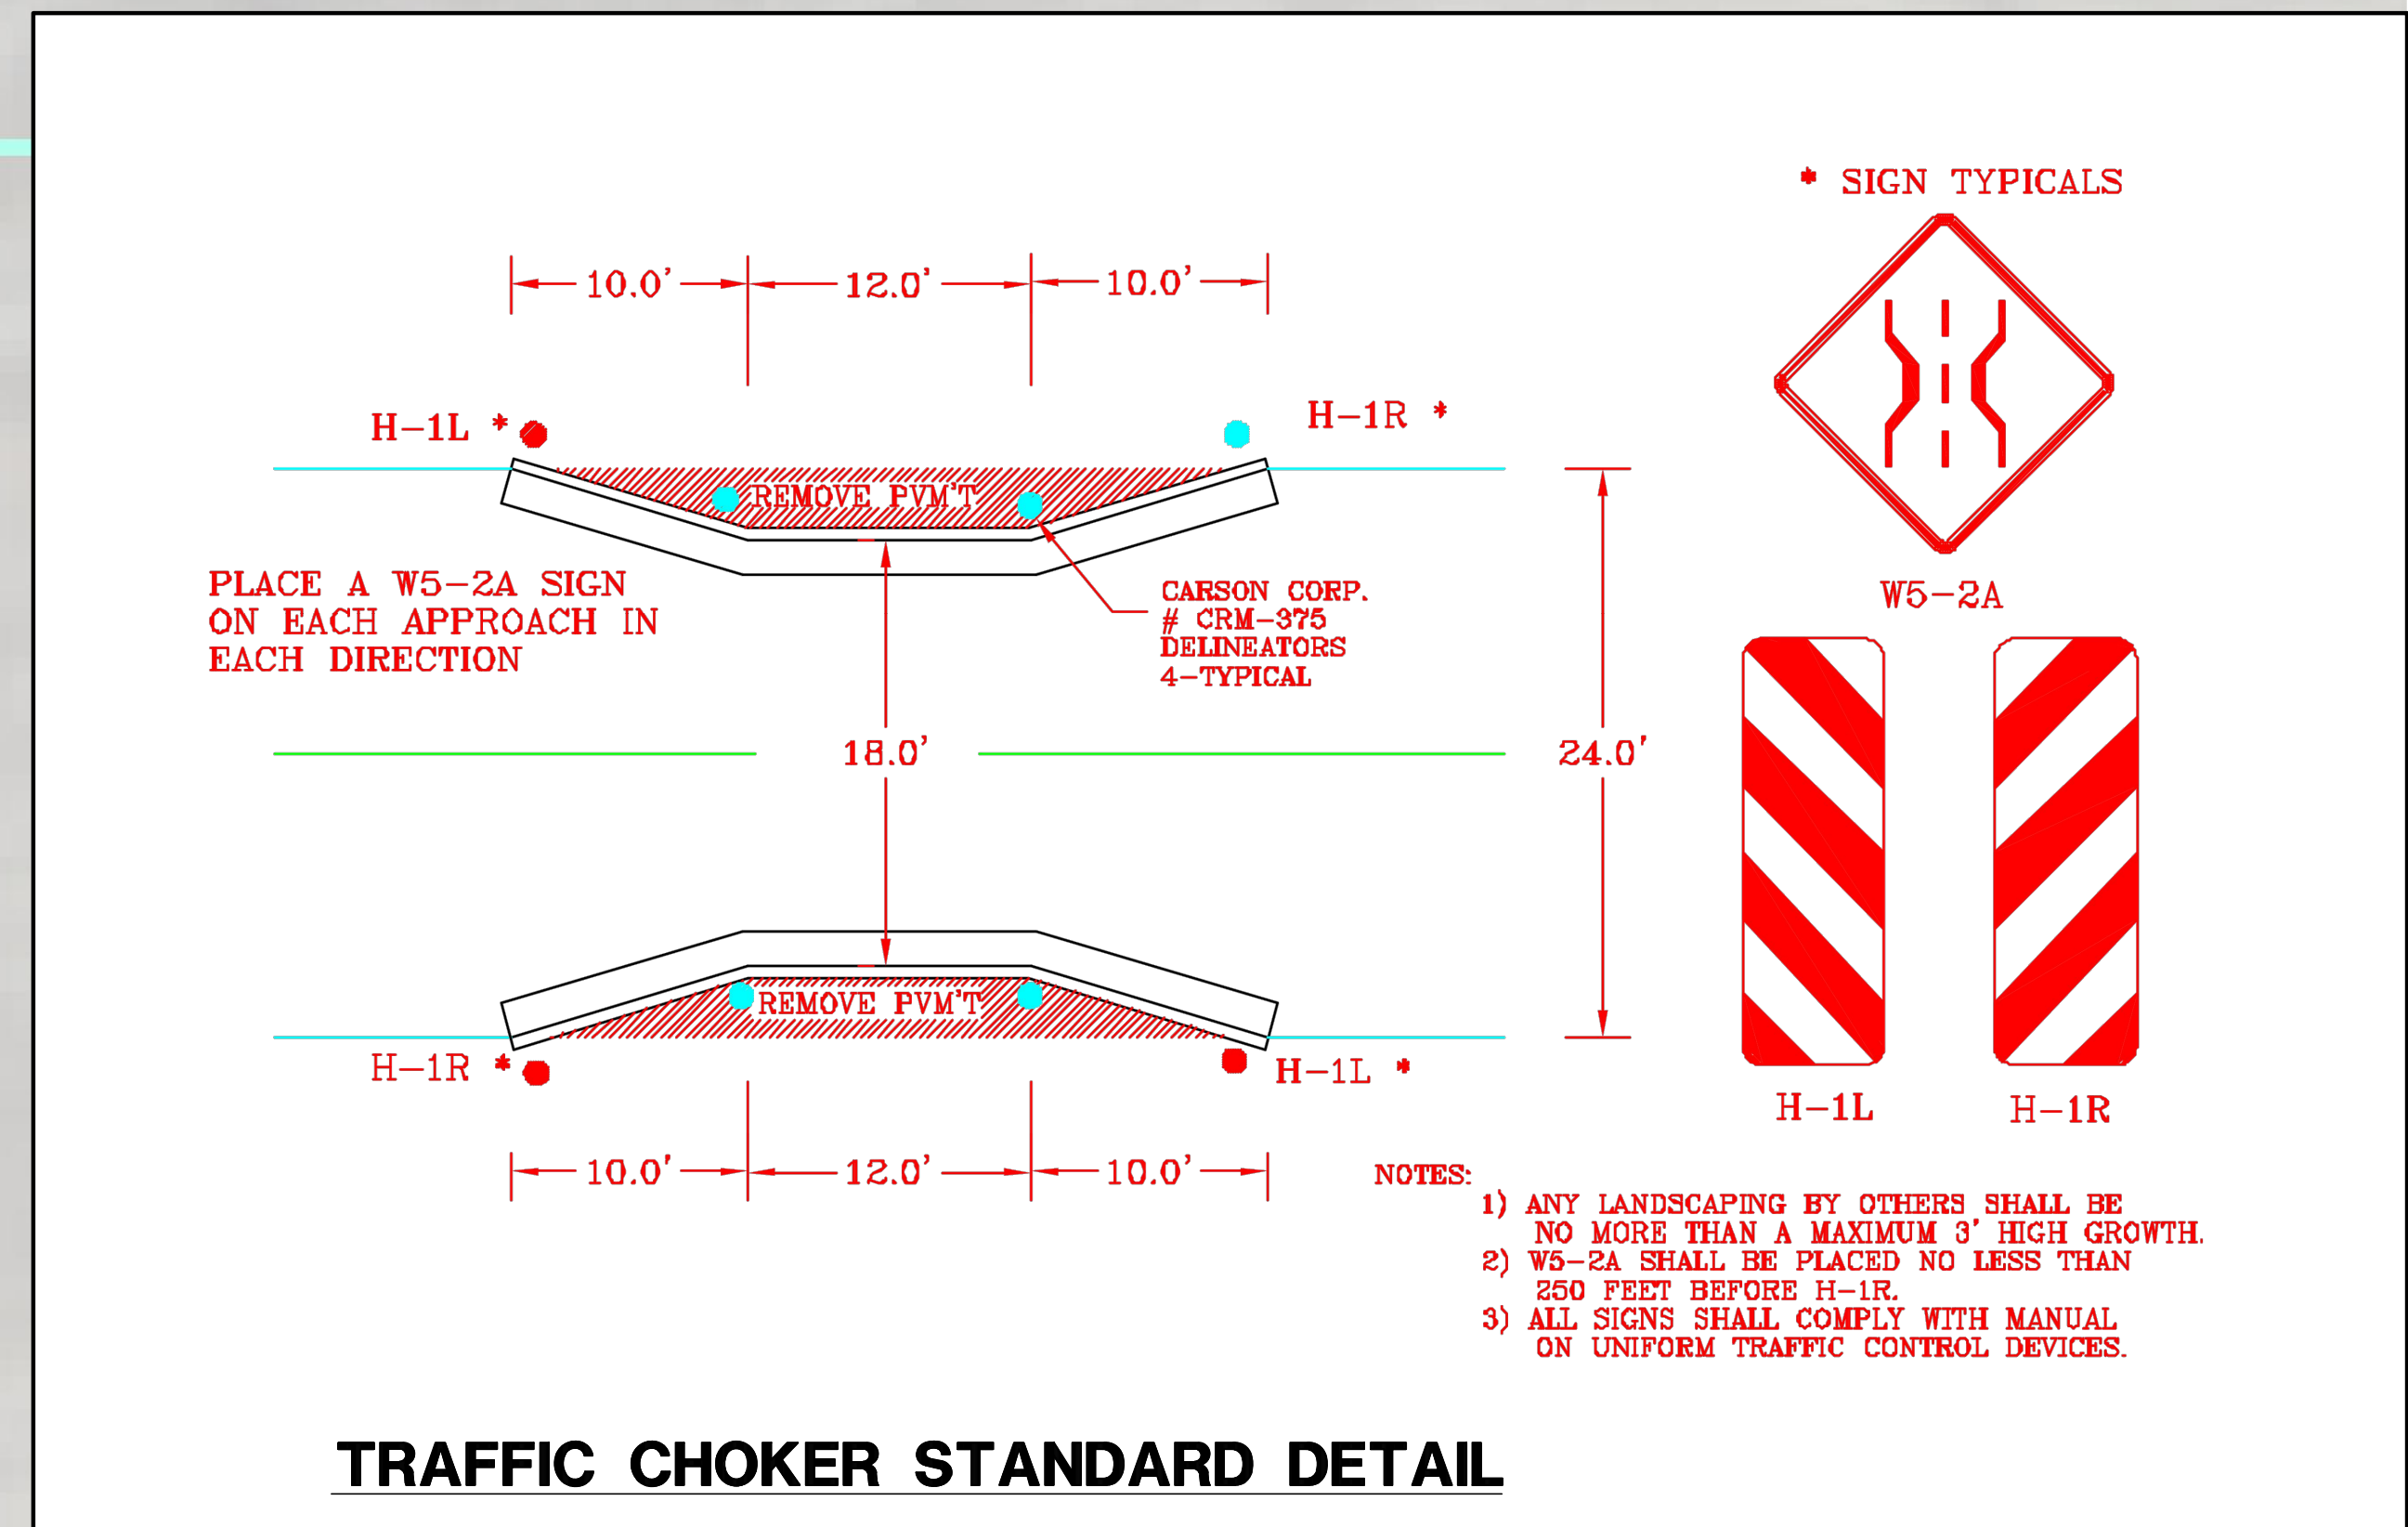


1877 CHECKER ROAD

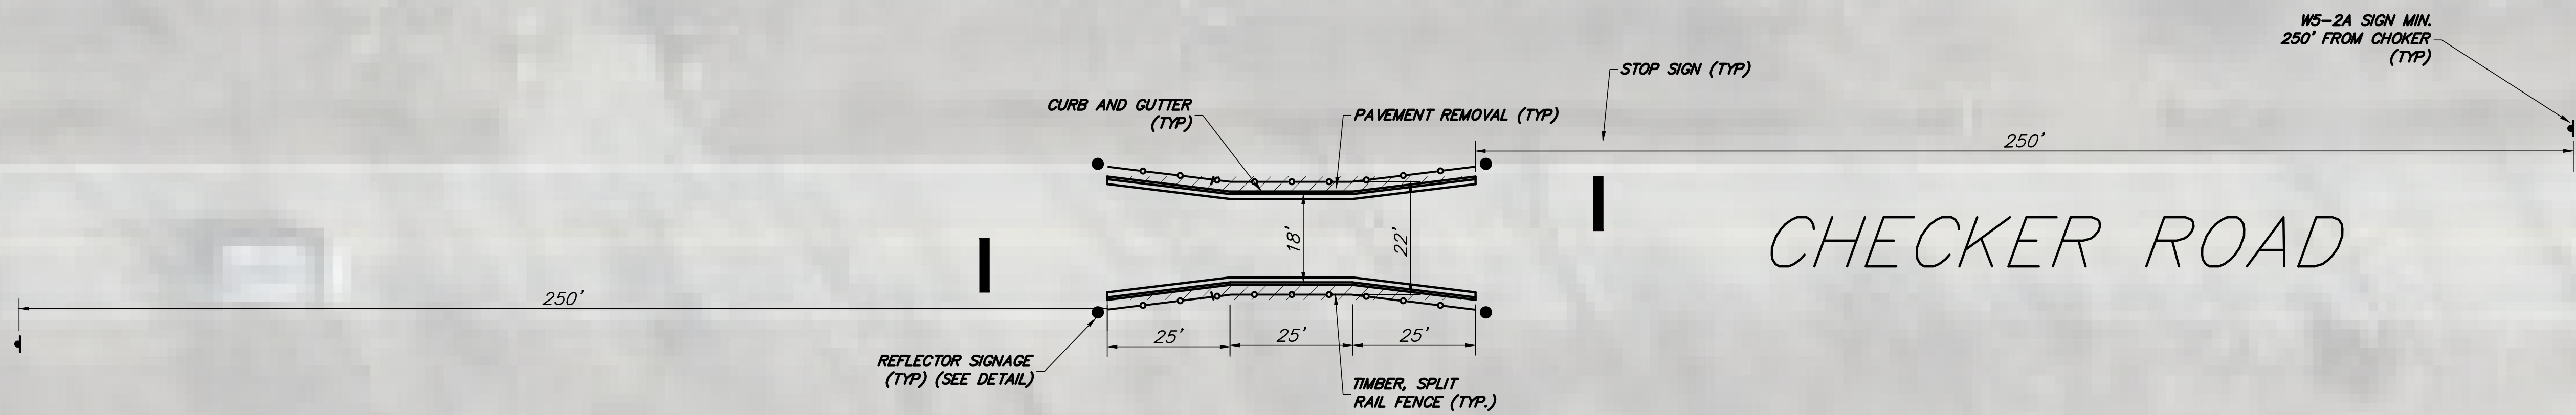

**TRAFFIC CHOKER STANDARD DETAIL**

NO.	BY	DATE	REVISION	NO.	BY	DATE	REVISION

P:\5000-5001\5000.106 LONG GROVE\TRAFFIC CHOKER EXHIBIT.DWG - 1/24/2022 9:09 AM