

SKIFFINGTON  
ARCHITECTS  
LTD.  
Cell: 847-809-8255  
skiffingtonarchitects.com

**SKIFFINGTON ARCHITECTS, LTD.**  
DAVID PATRICK SKIFFINGTON, A.I.A.  
250 NORTH TRAIL - HAWTHORN WOODS, IL 60047  
EMAIL: SKIFFARCH@GMAIL.COM

LONG GROVE BARN REMODELING

340 OLD McHENRY ROAD  
LONG GROVE, ILLINOIS 60047

PRELIMINARY

DRAWN BY  
DPS


CHECKED BY

DATE  
4/24/23  
REVISIONS


PROJECT NO.  
misc db  
2022 longgrove  
barn.db

SHEET NO.

**A1**  
OF SHEETS

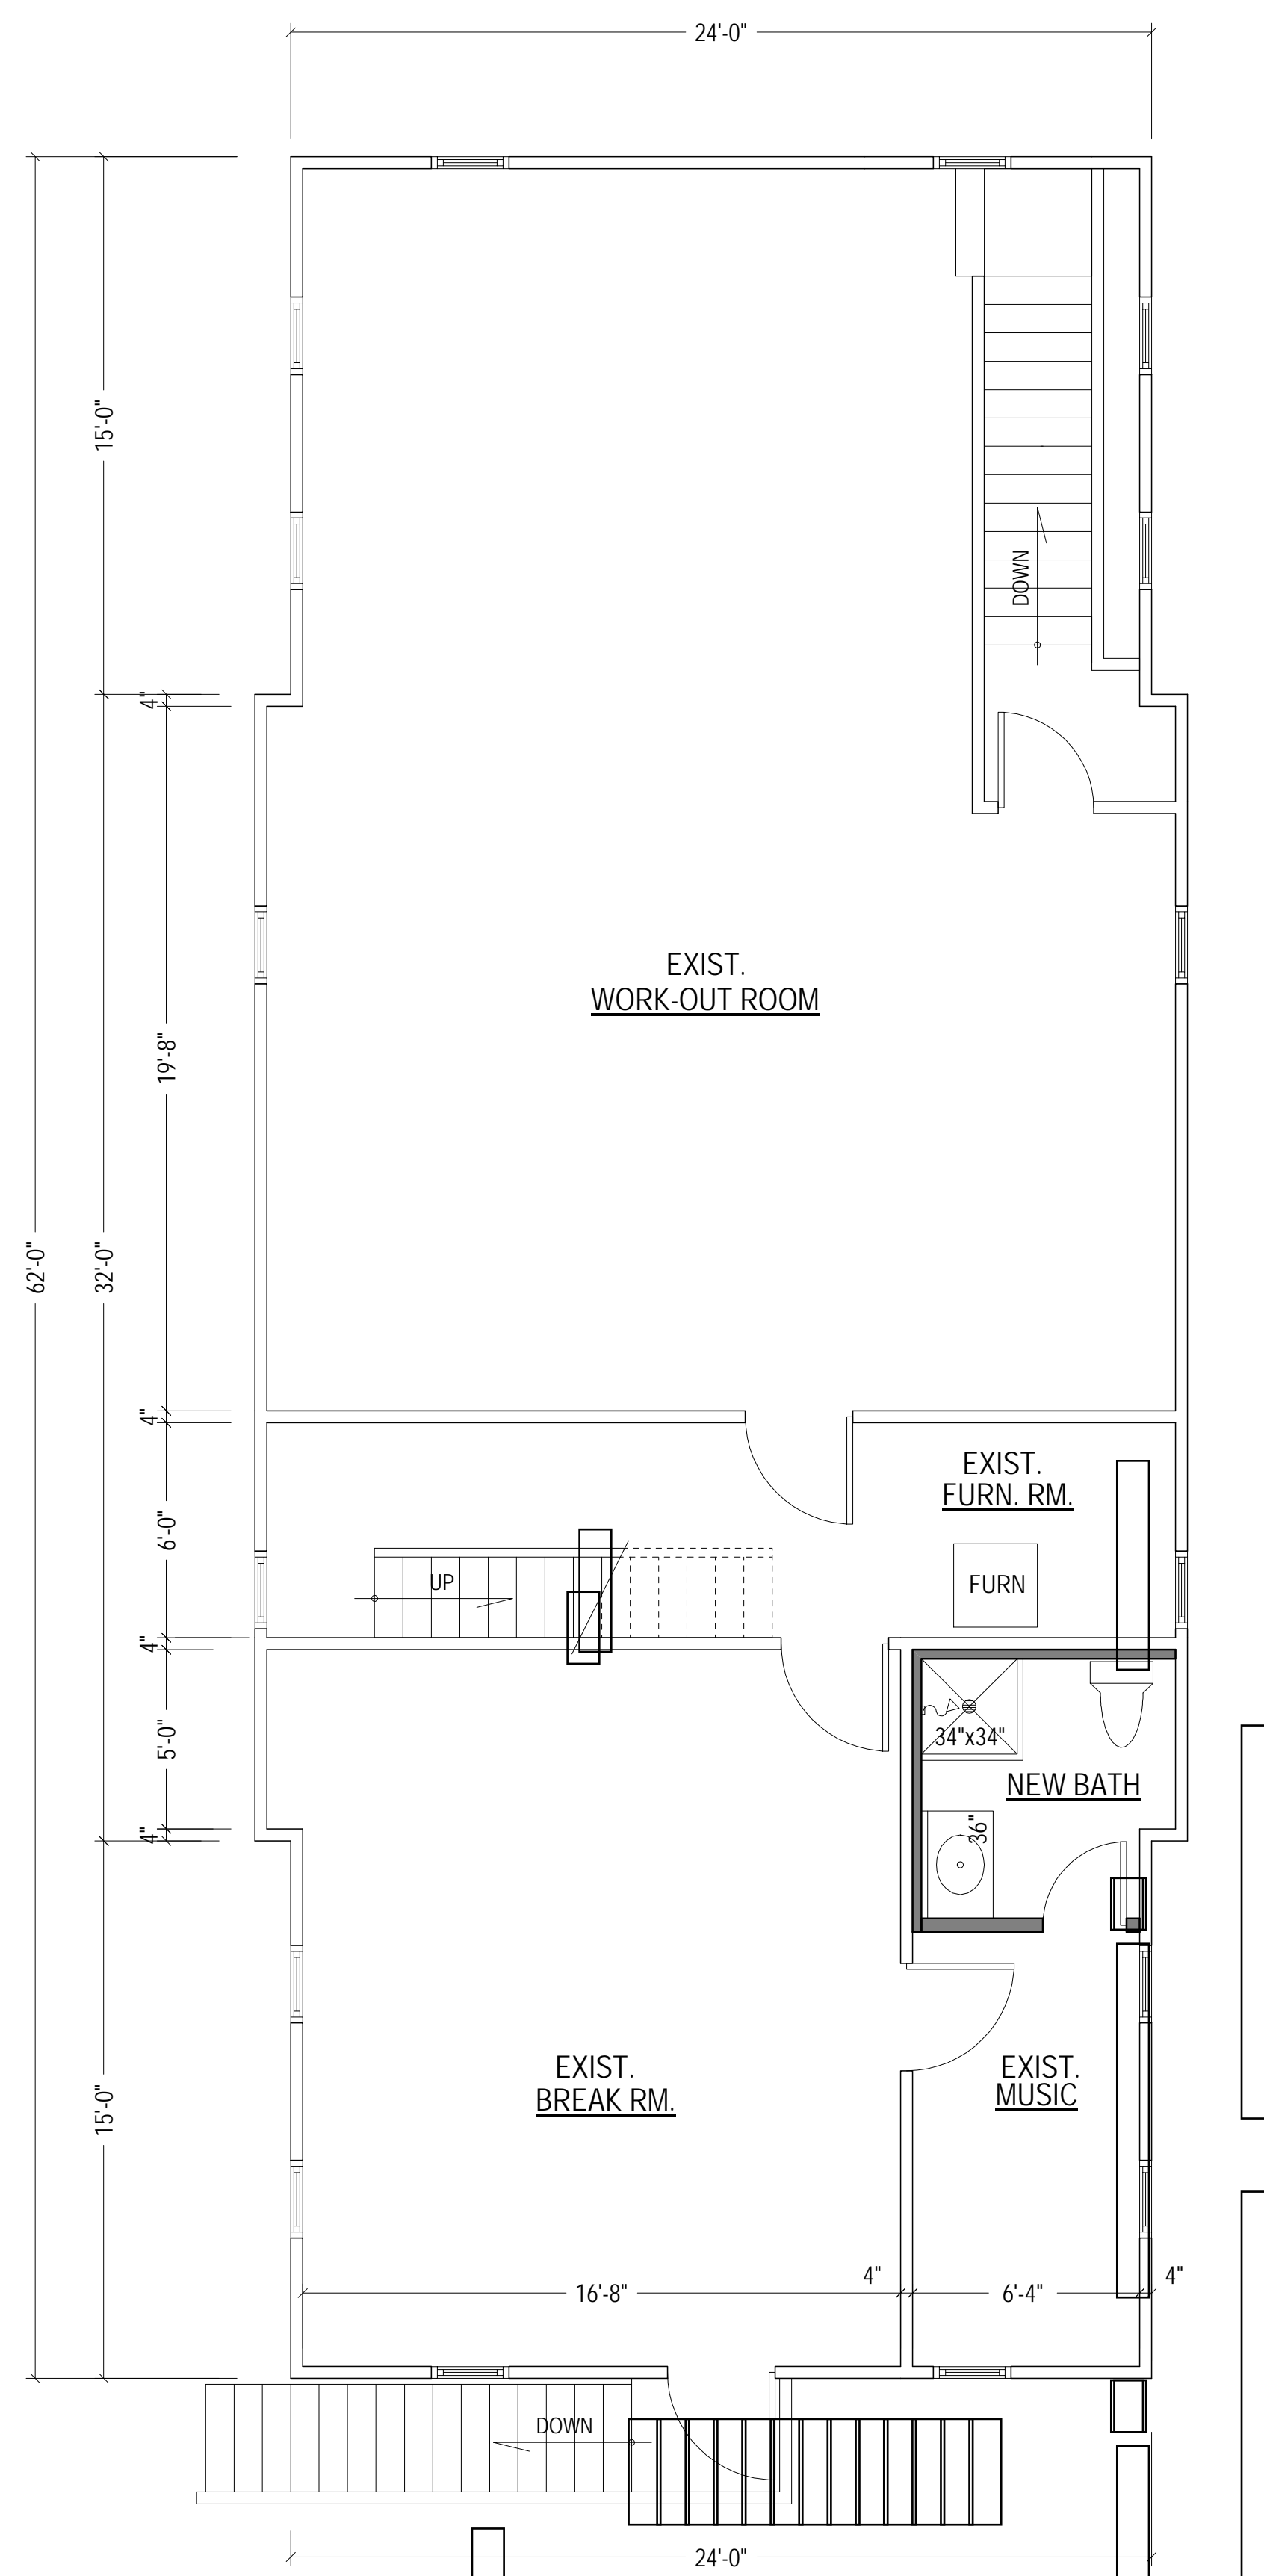

**BARN - SECOND FLOOR**  
SCALE: 1/4" = 1'-0"

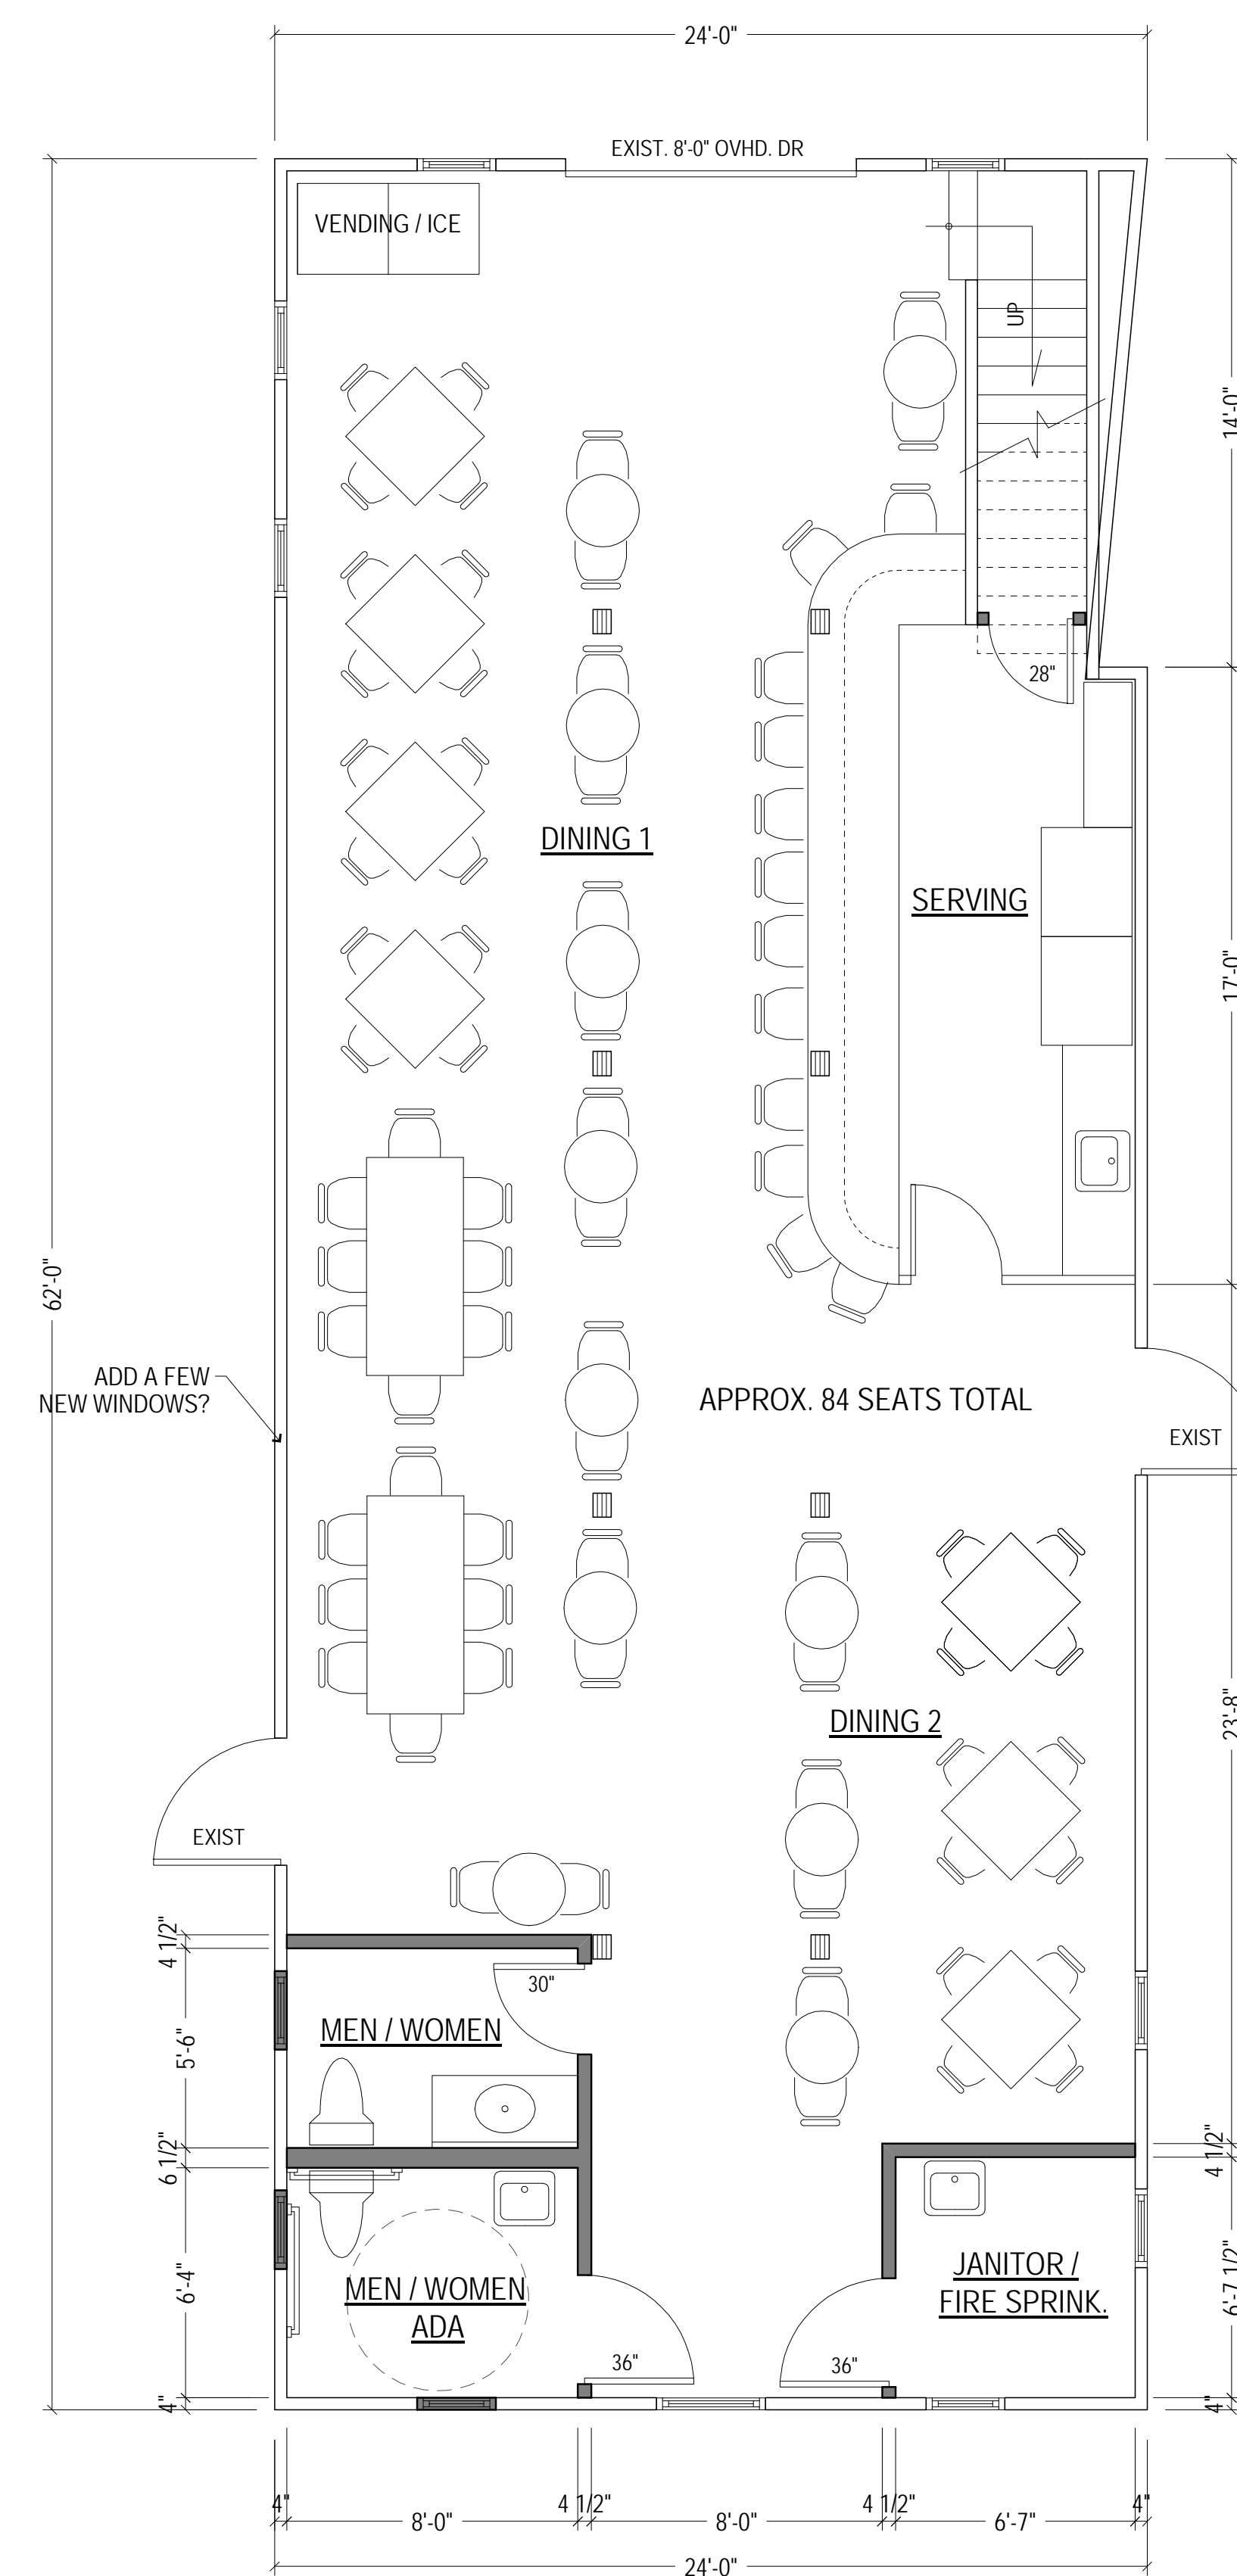

**BARN - FIRST FLOOR REMODELING**  
SCALE: 1/4" = 1'-0"