


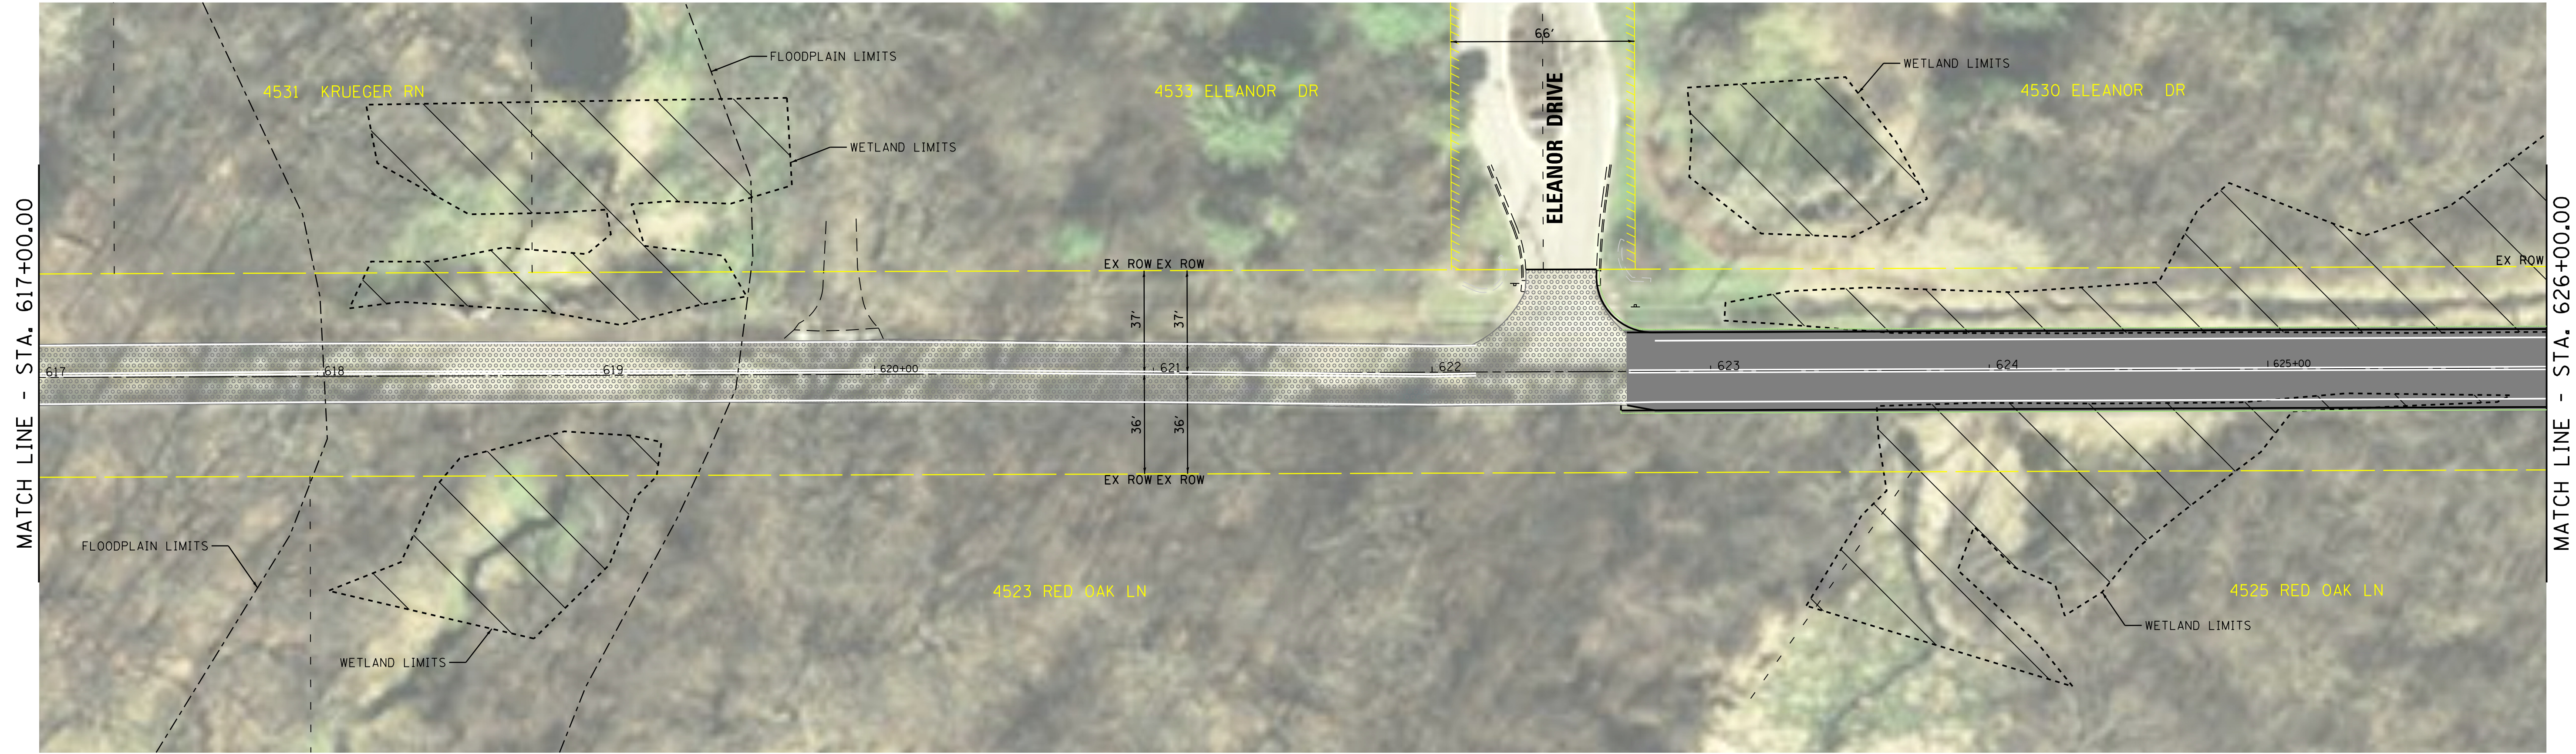

EXISTING CONDITIONS

LEGEND:
 --- EXISTING ROW
 // EXISTING EASEMENT



PROPOSED IMPROVEMENTS

FILE NAME = 5000.013-Exhibit-3.dgn	USER NAME = mcobb	DESIGNED - MC	REVISED -
Default	PLOT SCALE = 1:30	DRAWN - PJS	REVISED -
	PLOT DATE = 10/12/2020	CHECKED - DPB	REVISED -
		DATE - 12/8/16	REVISED -

**STATE OF ILLINOIS
 DEPARTMENT OF TRANSPORTATION**

**NORTH KRUEGER ROAD IMPROVEMENTS EXHIBIT
 VILLAGE OF LONG GROVE, ILLINOIS**

SCALE: 1"=30' SHEET 3 OF 7 SHEETS STA. 617+00.00 TO STA. 626+00.00

F.A.U. RTE.	SECTION	COUNTY	TOTAL SHEETS	SHEET NO.
	16-00010-00-PV	LAKE	7	3
CONTRACT NO.				
ILLINOIS FED. AID PROJECT				