


**EXISTING CONDITIONS**

**LEGEND:**  
 ——— EXISTING ROW  
 - - - - - EXISTING EASEMENT

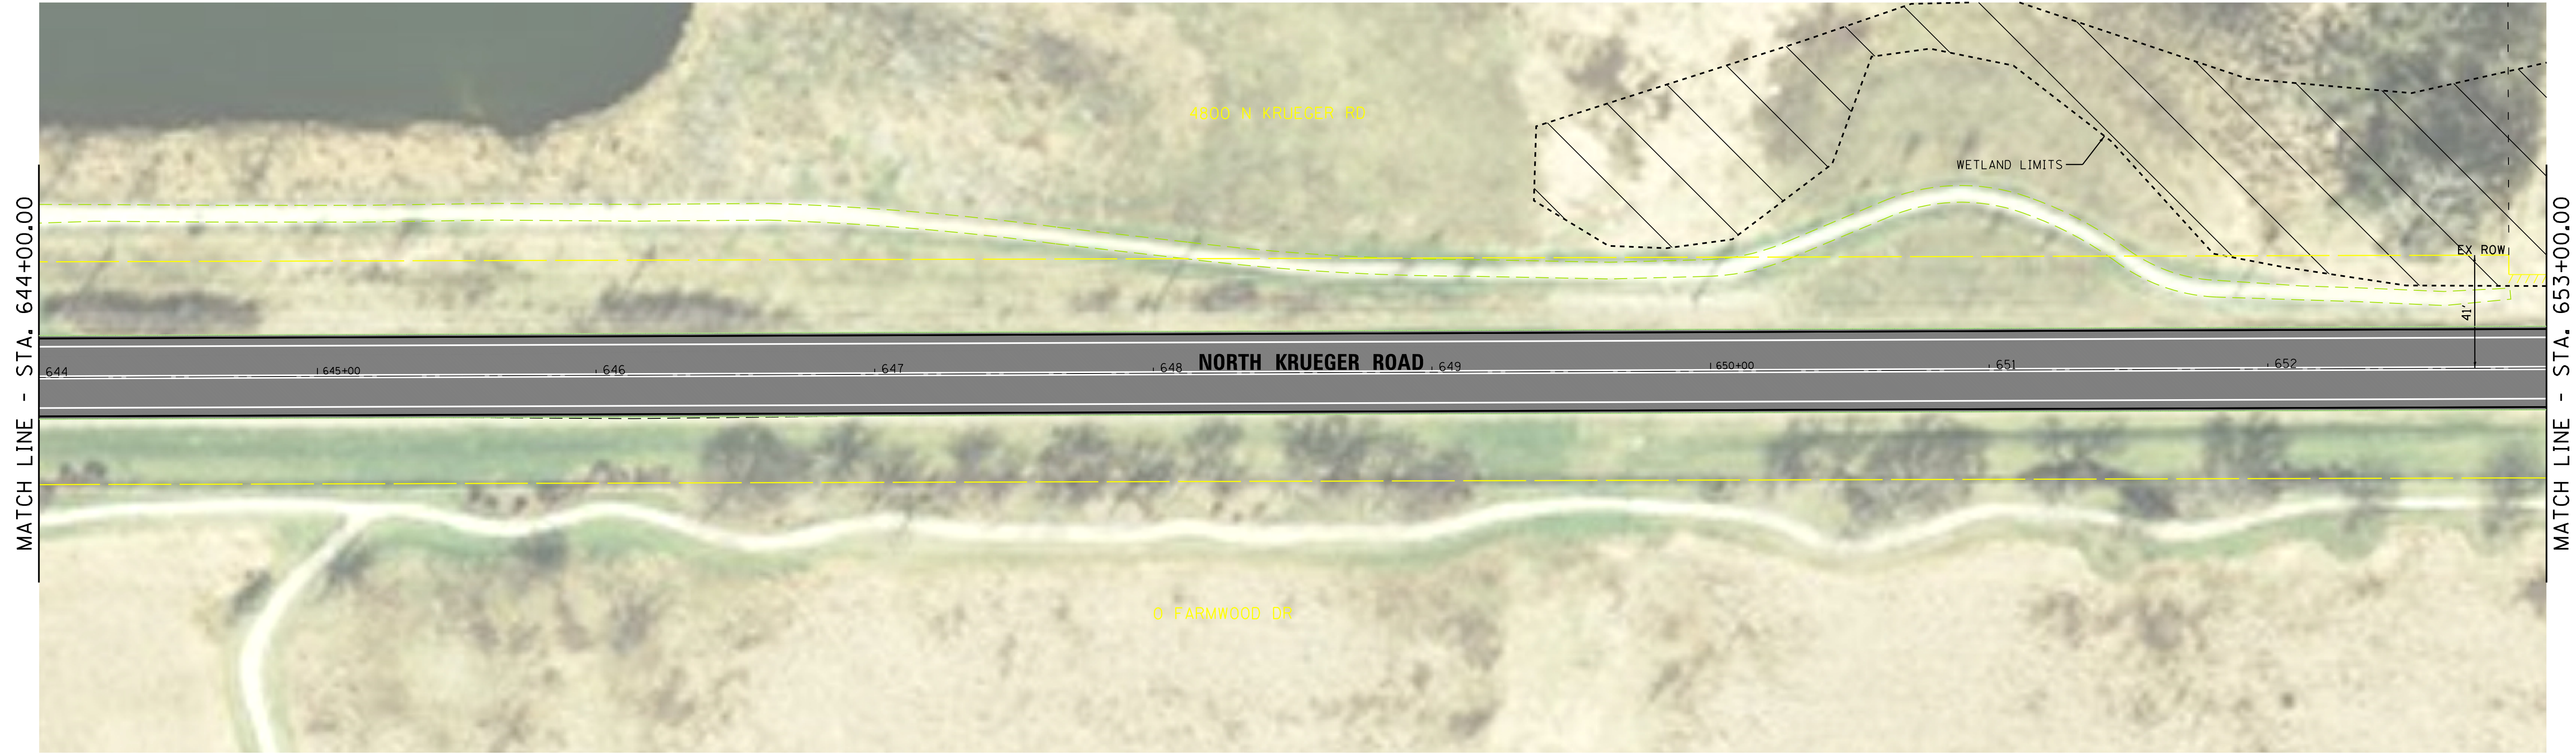

**PROPOSED IMPROVEMENTS**

FILE NAME = 5000.013-Exhibit-6.dgn  
 Default

USER NAME = mcobb  
 PLOT SCALE = 1:30  
 PLOT DATE = 10/12/2020

DESIGNED - MC  
 DRAWN - PJS  
 CHECKED - DPB  
 DATE - 12/8/16

REVISED -  
 REVISED -  
 REVISED -  
 REVISED -

**STATE OF ILLINOIS  
 DEPARTMENT OF TRANSPORTATION**

**NORTH KRUEGER ROAD IMPROVEMENTS EXHIBIT  
 VILLAGE OF LONG GROVE, ILLINOIS**  
 SCALE: 1"=30' SHEET 6 OF 7 SHEETS STA. 644+00.00 TO STA. 653+00.00

F.A.U. RTE.	SECTION	COUNTY	TOTAL SHEETS	SHEET NO.
	16-00010-00-PV	LAKE	7	6
CONTRACT NO.			ILLINOIS FED. AID PROJECT	