


**EXISTING CONDITIONS**

**LEGEND:**  
 - - - - - EXISTING ROW  
 // // // // EXISTING EASEMENT

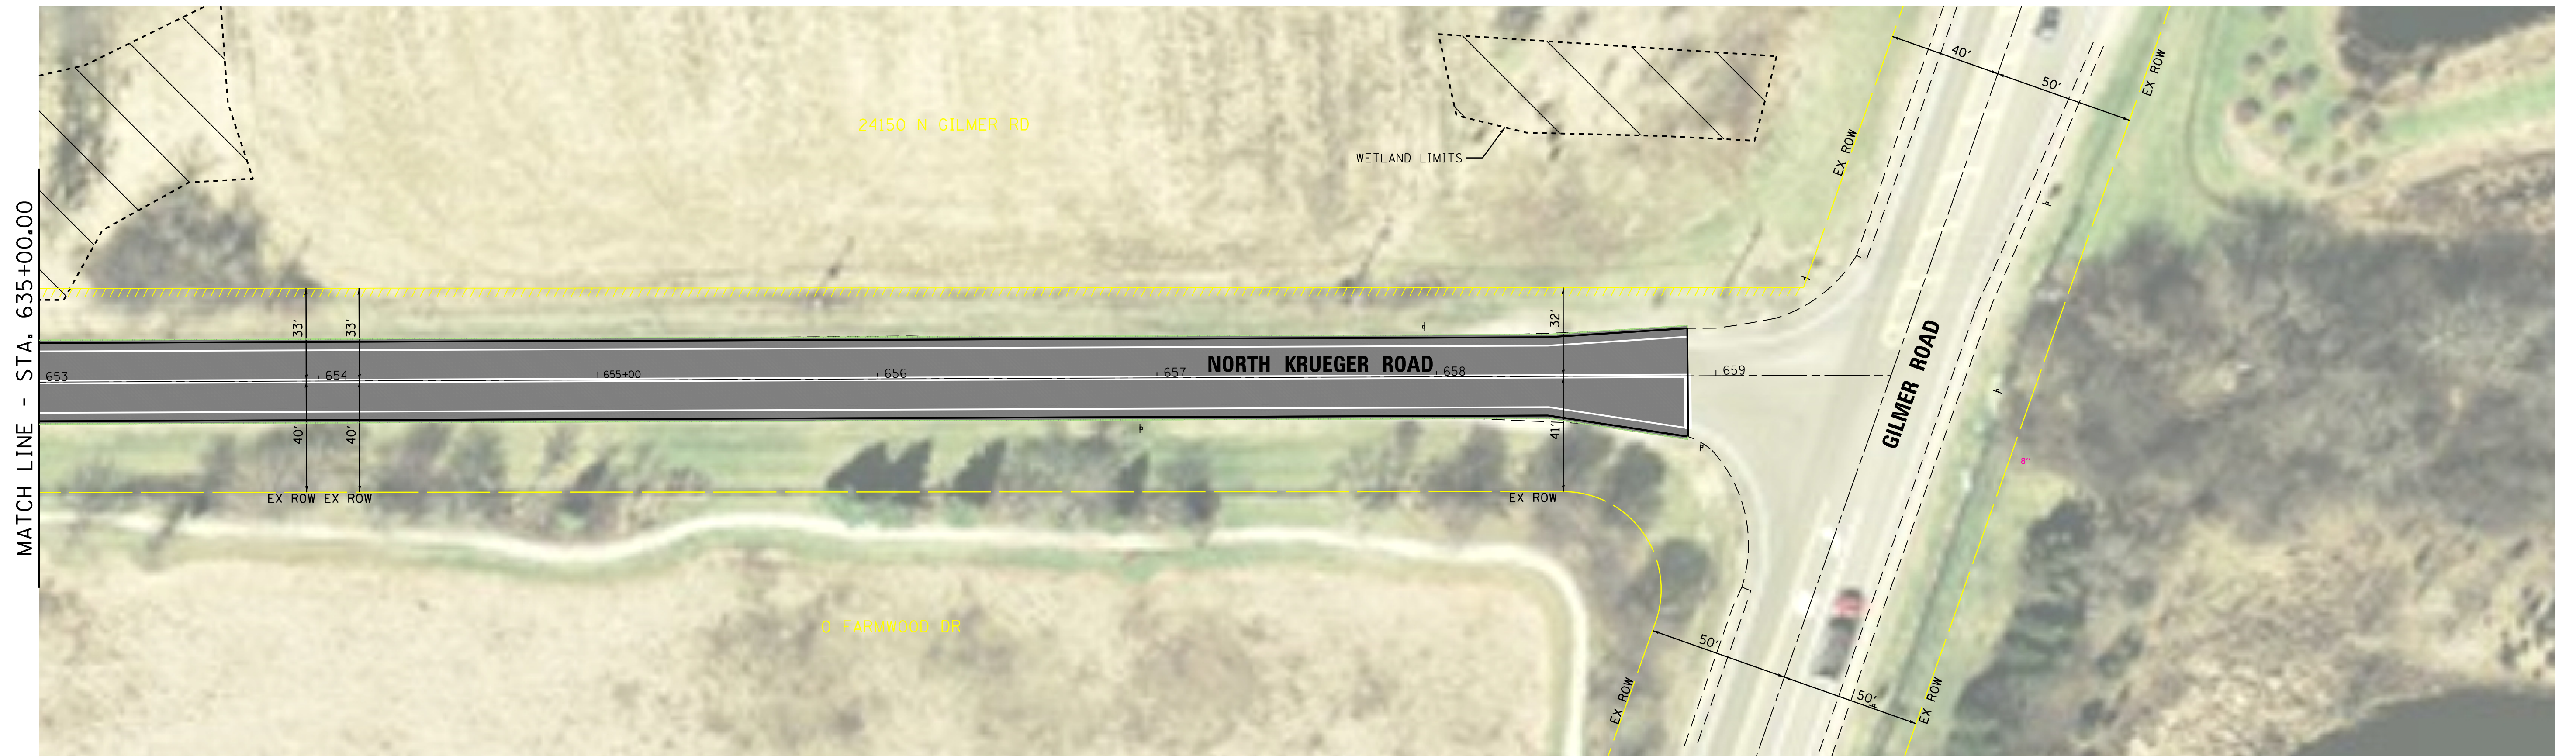

**PROPOSED IMPROVEMENTS**

FILE NAME = 50000.013-Exhibit-7.dgn	USER NAME = mcobb	DESIGNED - MC	REVISED -
Default	PLOT SCALE = 1:30	DRAWN - PJS	REVISED -
	PLOT DATE = 10/12/2020	CHECKED - DPB	REVISED -
		DATE - 12/8/16	REVISED -

**STATE OF ILLINOIS  
DEPARTMENT OF TRANSPORTATION**

**NORTH KRUEGER ROAD IMPROVEMENTS EXHIBIT  
VILLAGE OF LONG GROVE, ILLINOIS**

SCALE: 1"=30'    SHEET 7 OF 7 SHEETS    STA. 653+00.00 TO STA. 659+00.00

F.A.U. RTE.	SECTION	COUNTY	TOTAL SHEETS	SHEET NO.
	16-00010-00-PV	LAKE	7	7
CONTRACT NO.				
ILLINOIS FED. AID PROJECT				