
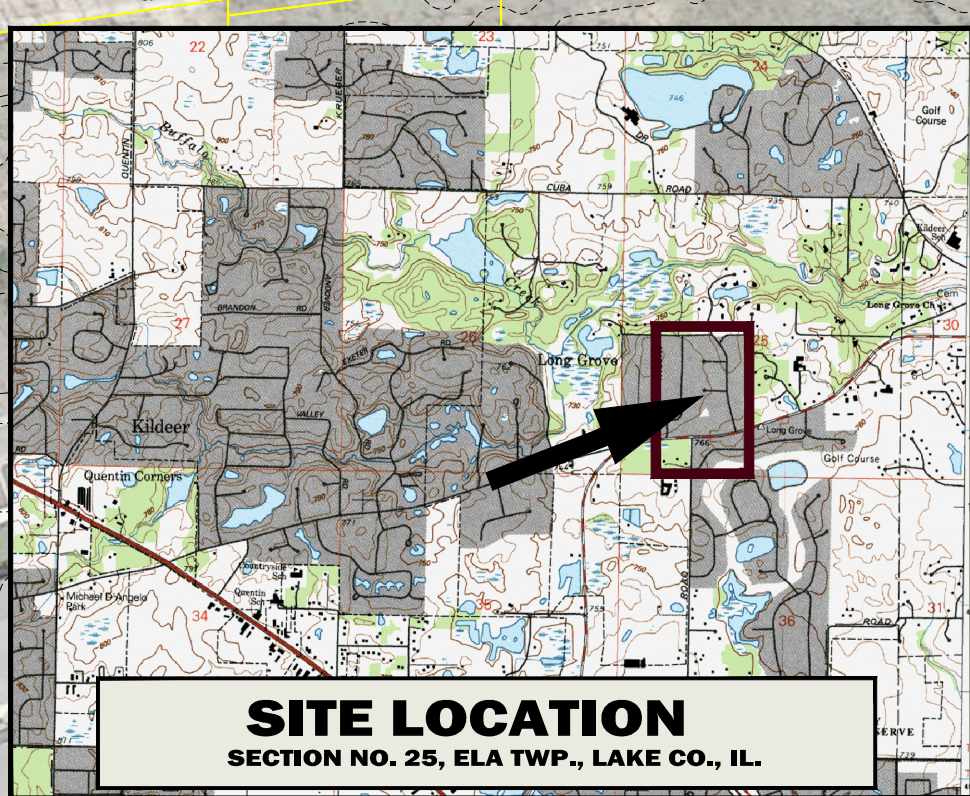


# EXISTING AGRICULTURAL DRAIN TILE INVESTIGATION PLAN

## MARDAN ESTATES


PREPARED FOR GEWALT HAMILTON ASSOC., INC.

SECTION NO. 25, ELA TWP., LAKE CO., IL.

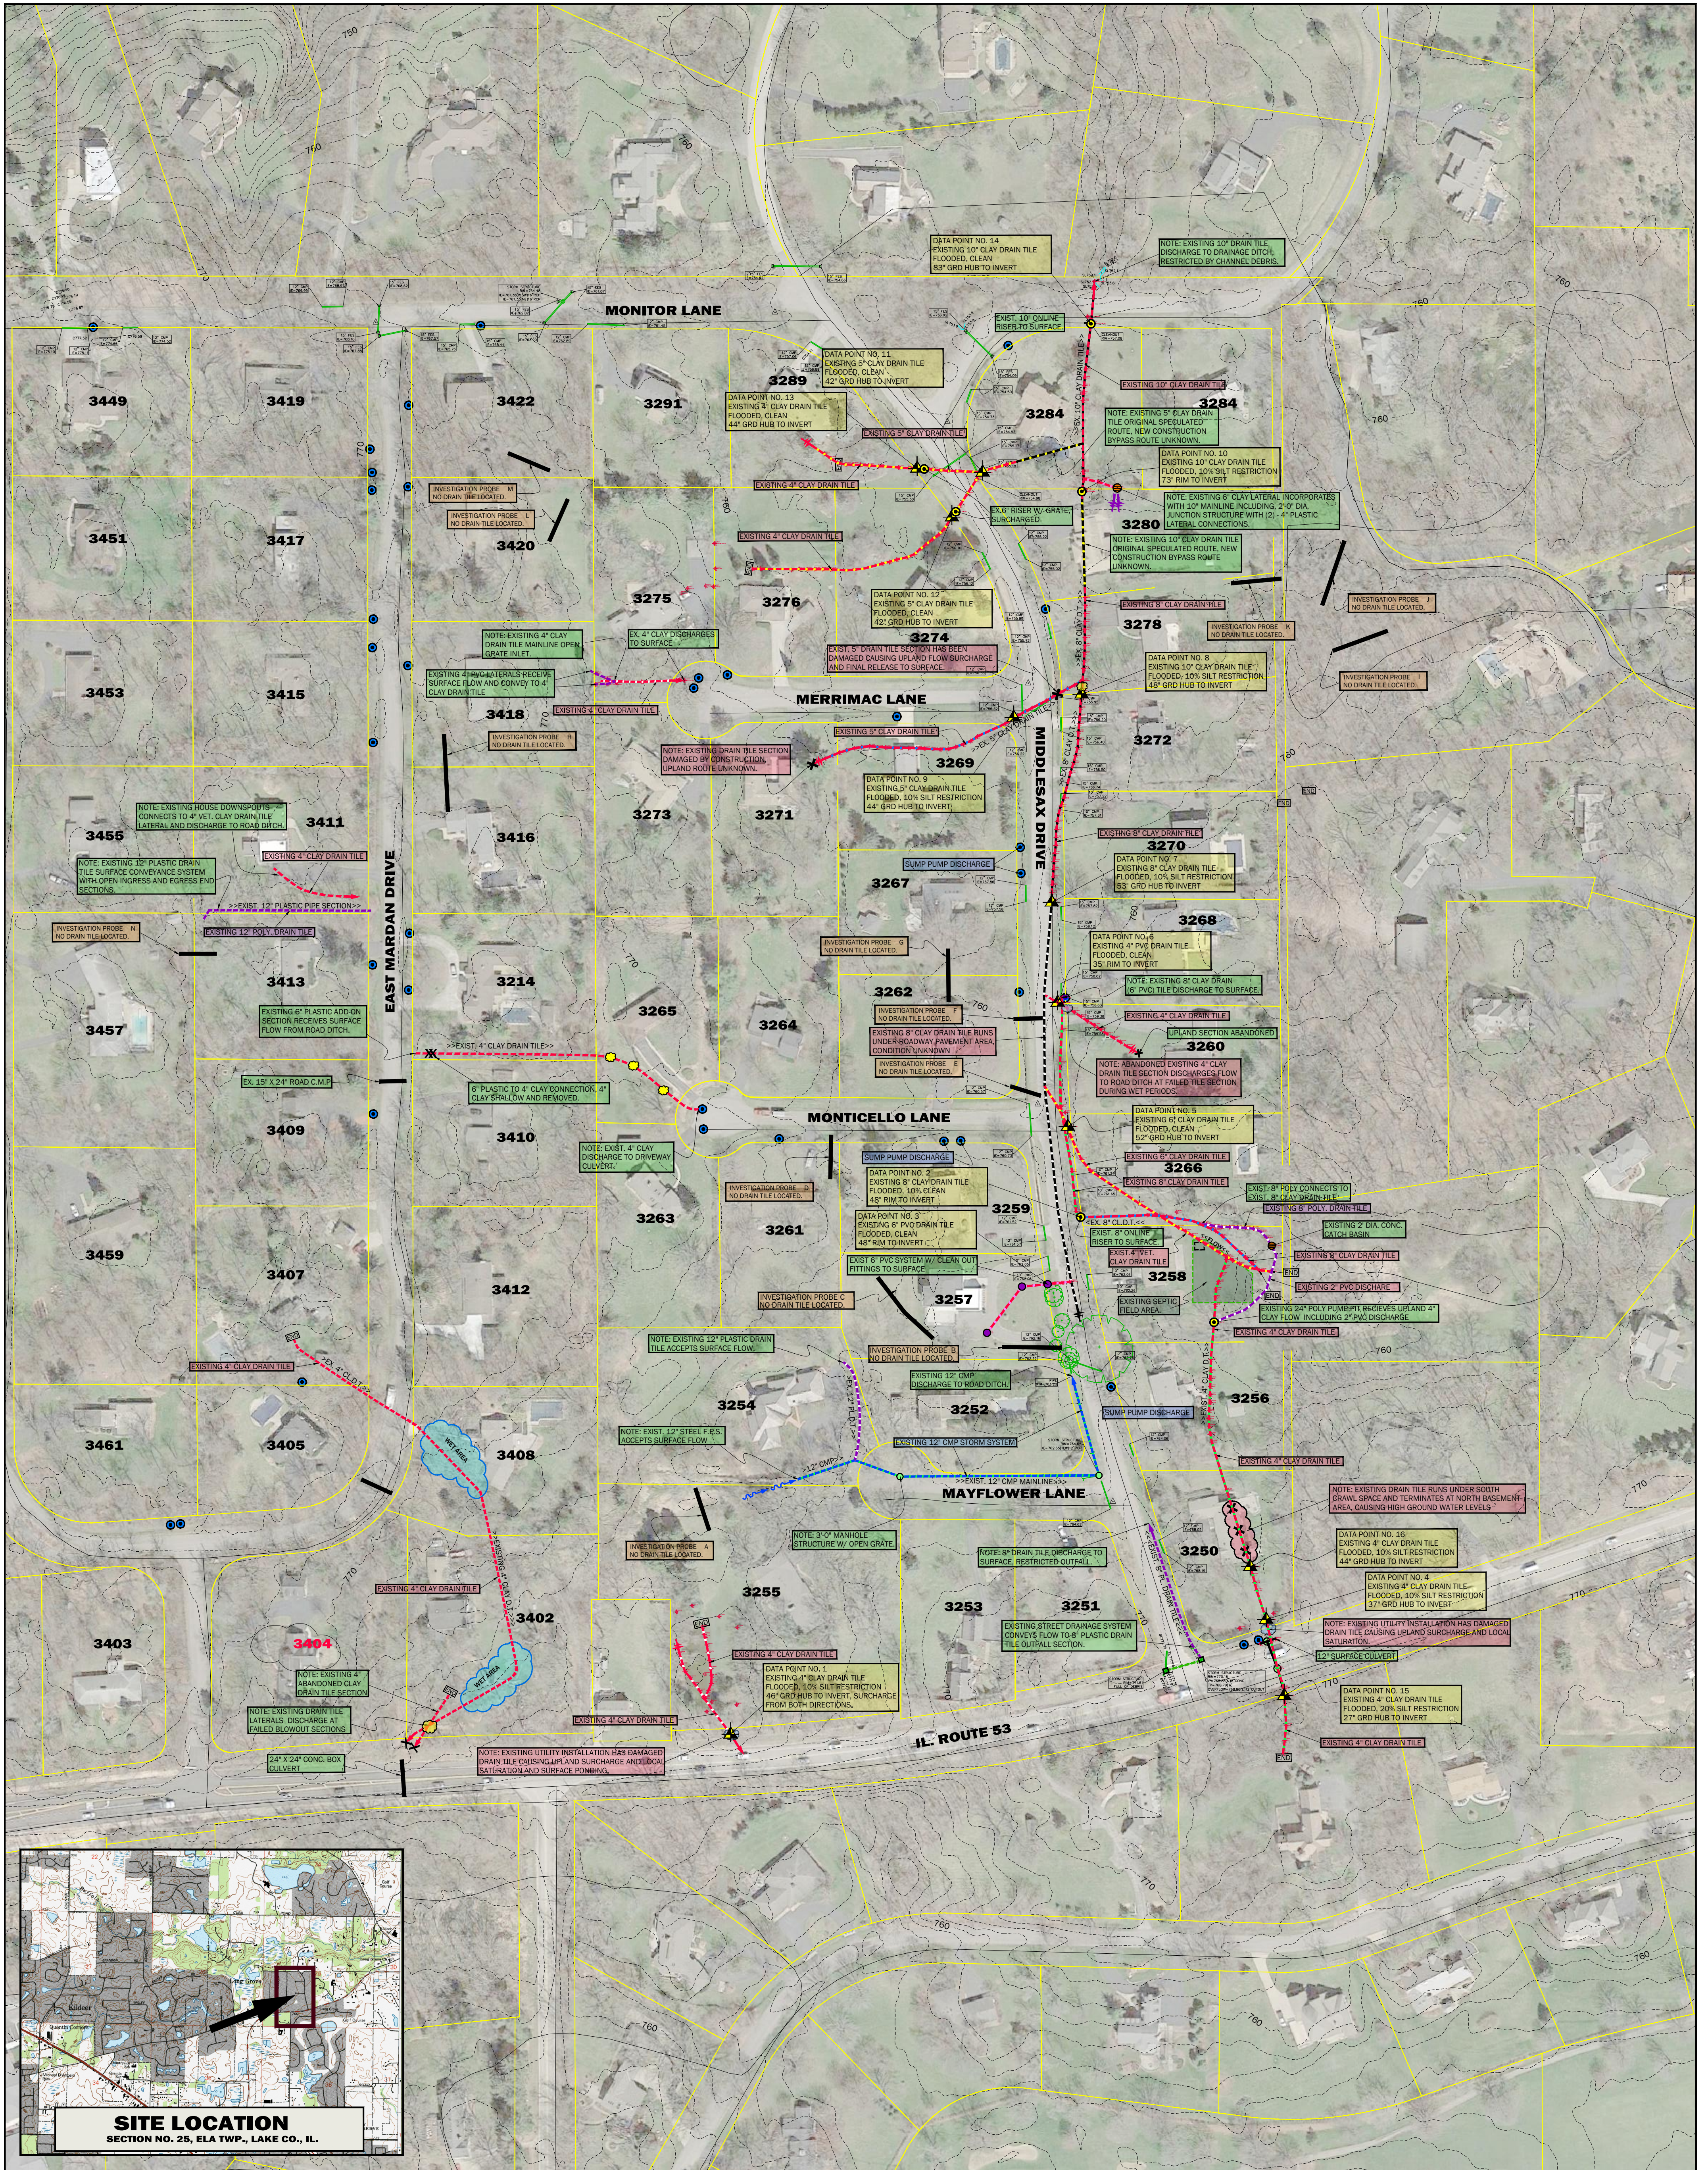

**SITE LOCATION**  
SECTION NO. 25, ELA TWP., LAKE CO., IL.

<b>PROJECT CLIENT:</b> <b>GEWALT HAMILTON ASSOC., INC.</b> GEOFFREY PERRY, P.E., Project Manager 625 FOREST EDGE DRIVE, VERNON HILLS, IL., 60061		<b>APPROVED BY AND DATE:</b> TOM HUDDLESTON 7/25/20 <b>ACKNOWLEDGMENTS:</b> HUDDLESTON DRAINAGE MAP and ARCHIVE SYSTEMS <b>DRAWN BY AND DATE:</b> TOM HUDDLESTON 7/25/20		<b>PROJECT DATE:</b> 7/25/20 <b>FIELD FILE NO.:</b> 10-6-26 <b>DRAWING NO.:</b> 10-6-26_X2		<b>REVISIONS:</b> DATE: 8/11/20 BY: TLH DESCRIPTION: TEXT REVISIONS WEATHER CONDITIONS: SUNNY/ WARM - 85o DRAWING SCALE: 1" TO 200' SHEET NO: ONE OF ONE		<b>MARDAN ESTATES</b> <b>HUDDLESTON McBRIDE</b> PROFESSIONAL LAND DRAINAGE SERVICES 9504 FOWLER RD., ROCHELLE, ILLINOIS PHONE 815-562-6007	
---	--	---	--	---	--	--	--	---	--

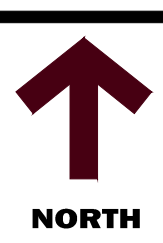

NORTH