

SKIFFINGTON
ARCHITECTS
LTD.
Cell: 847-809-8255
skiffingtonarchitects.com

SKIFFINGTON ARCHITECTS, LTD.
DAVID PATRICK SKIFFINGTON, A.I.A.
250 NORTH TRAIL - HAWTHORN WOODS, IL 60047
EMAIL: SKIFFARCH@GMAIL.COM

LONG GROVE BARN REMODELING

340 OLD McHENRY ROAD
LONG GROVE, ILLINOIS 60047

PRELIMINARY

DRAWN BY
DPS


CHECKED BY

DATE
4/24/23
REVISIONS


PROJECT NO.
misc db
2022 longgrove
barn.db

SHEET NO.

A1
OF SHEETS

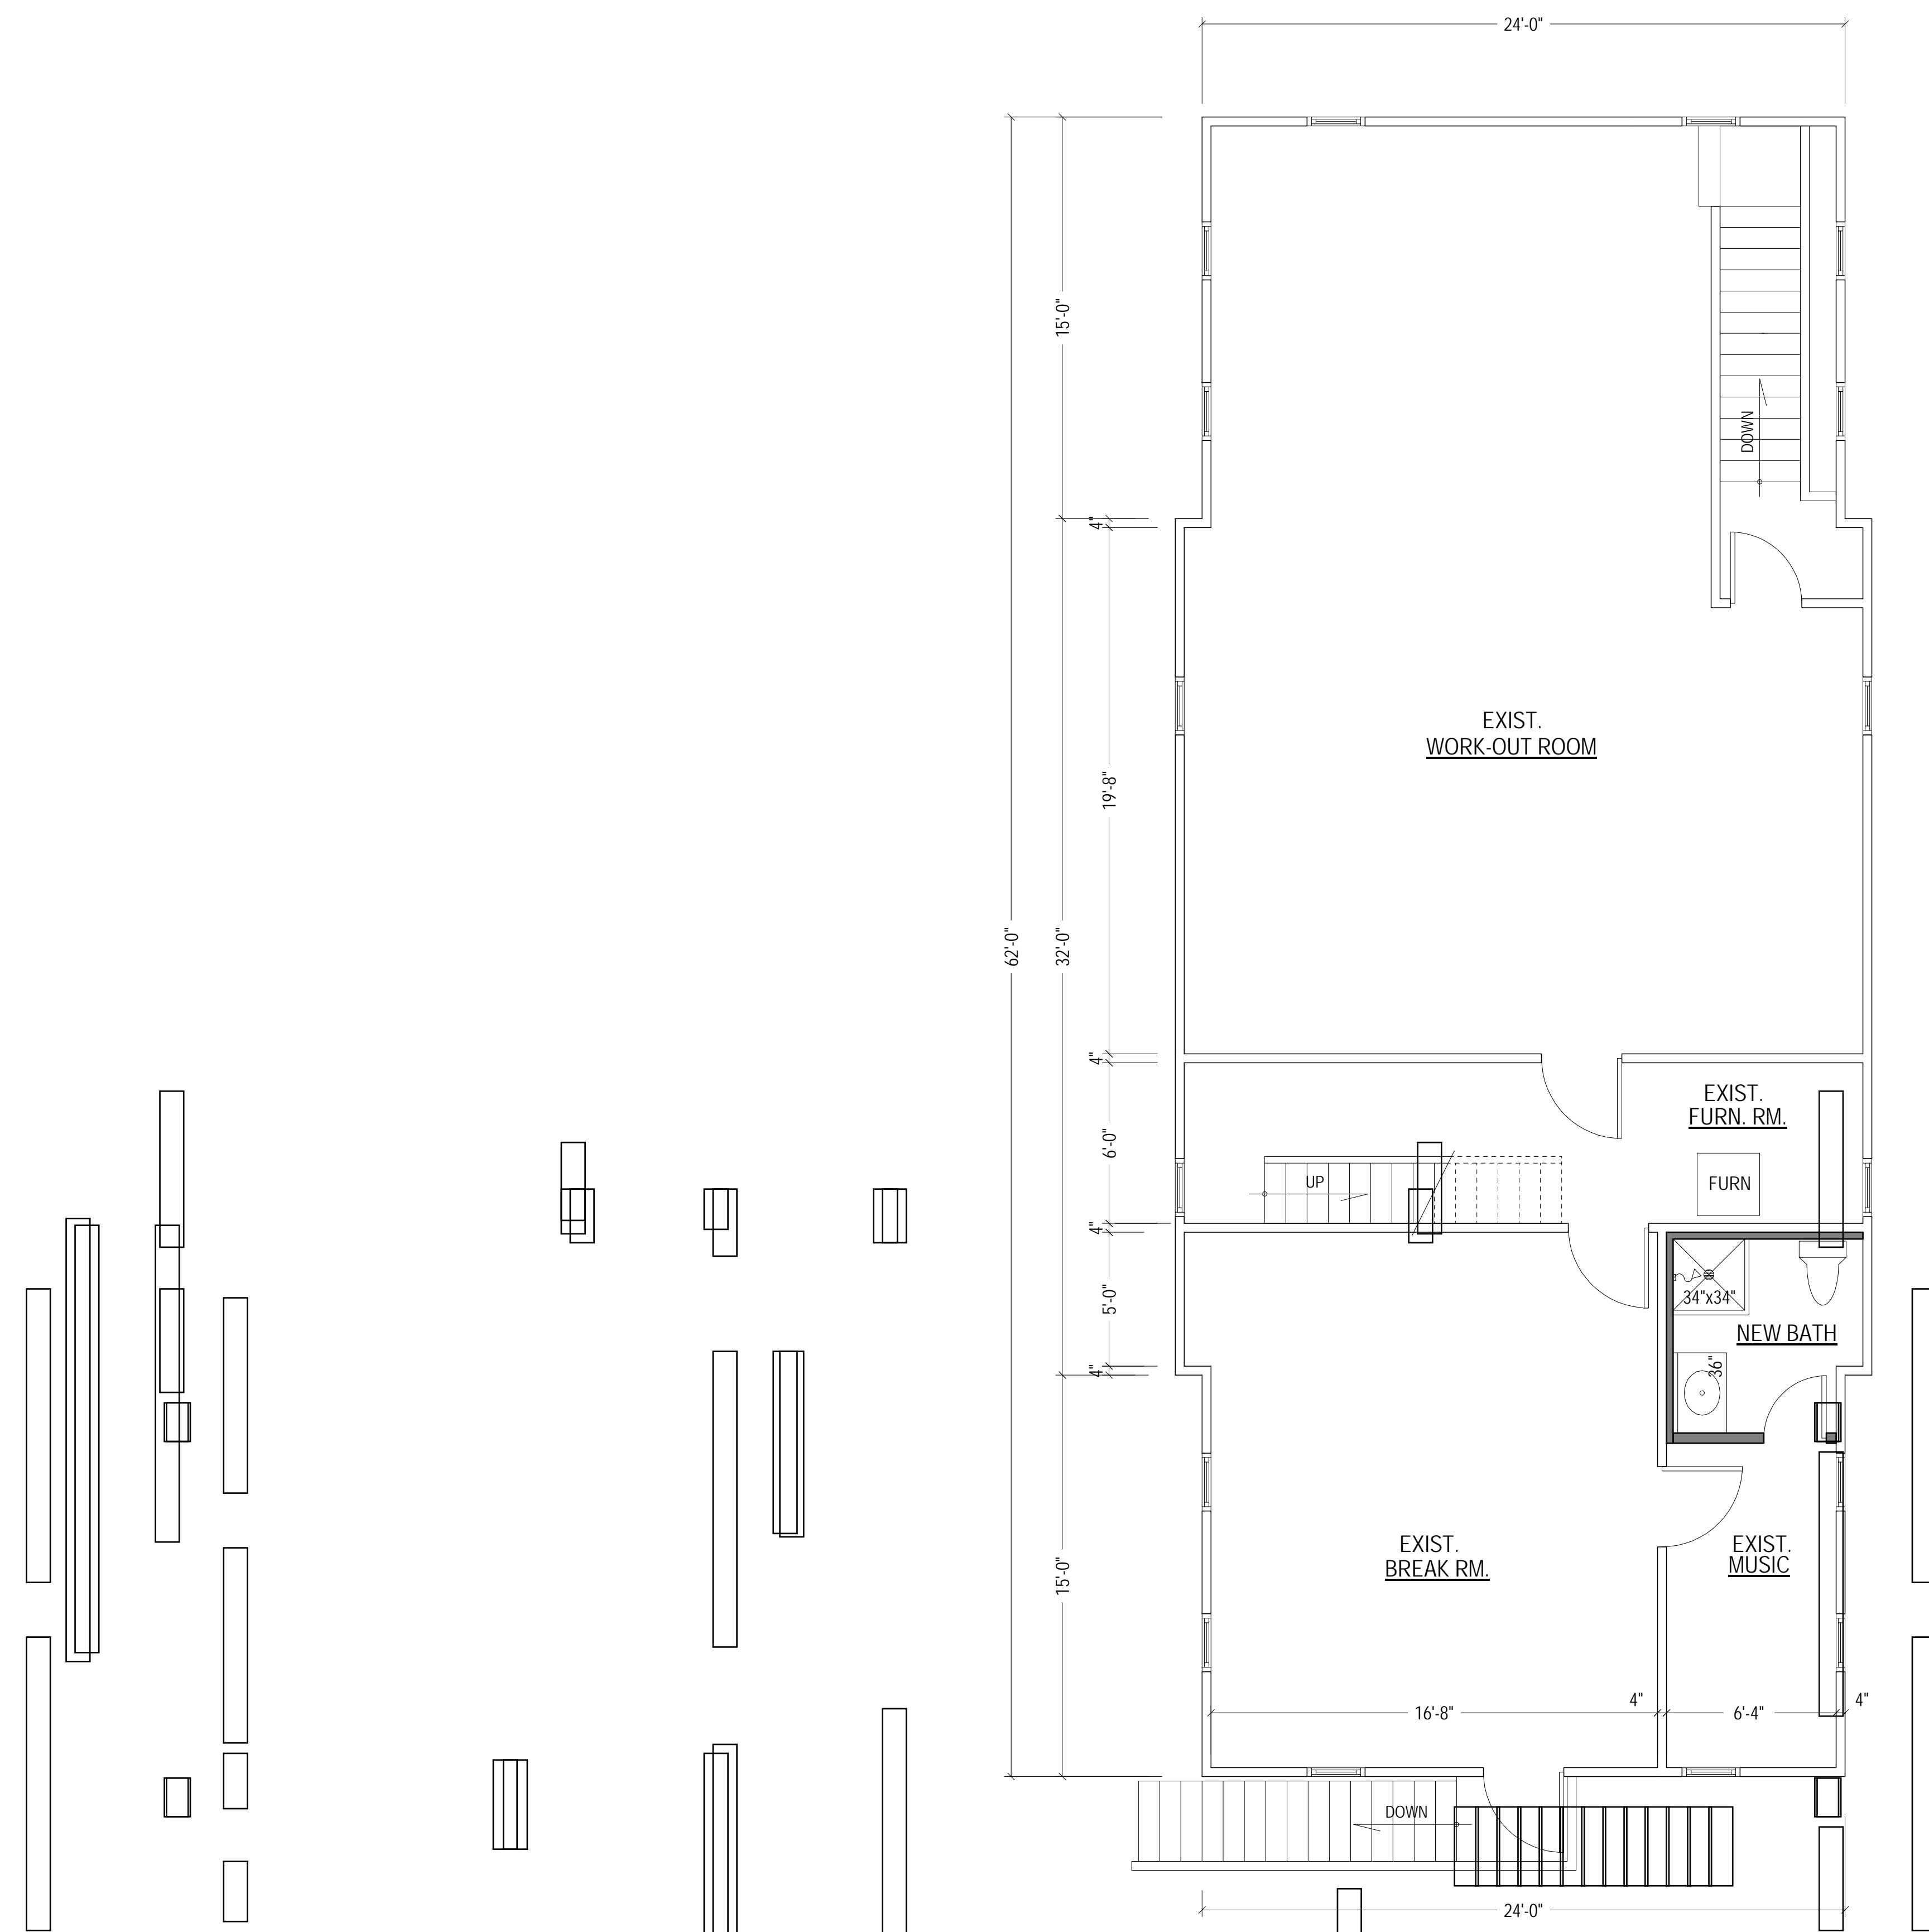

BARN - SECOND FLOOR
SCALE: 1/4" = 1'-0"

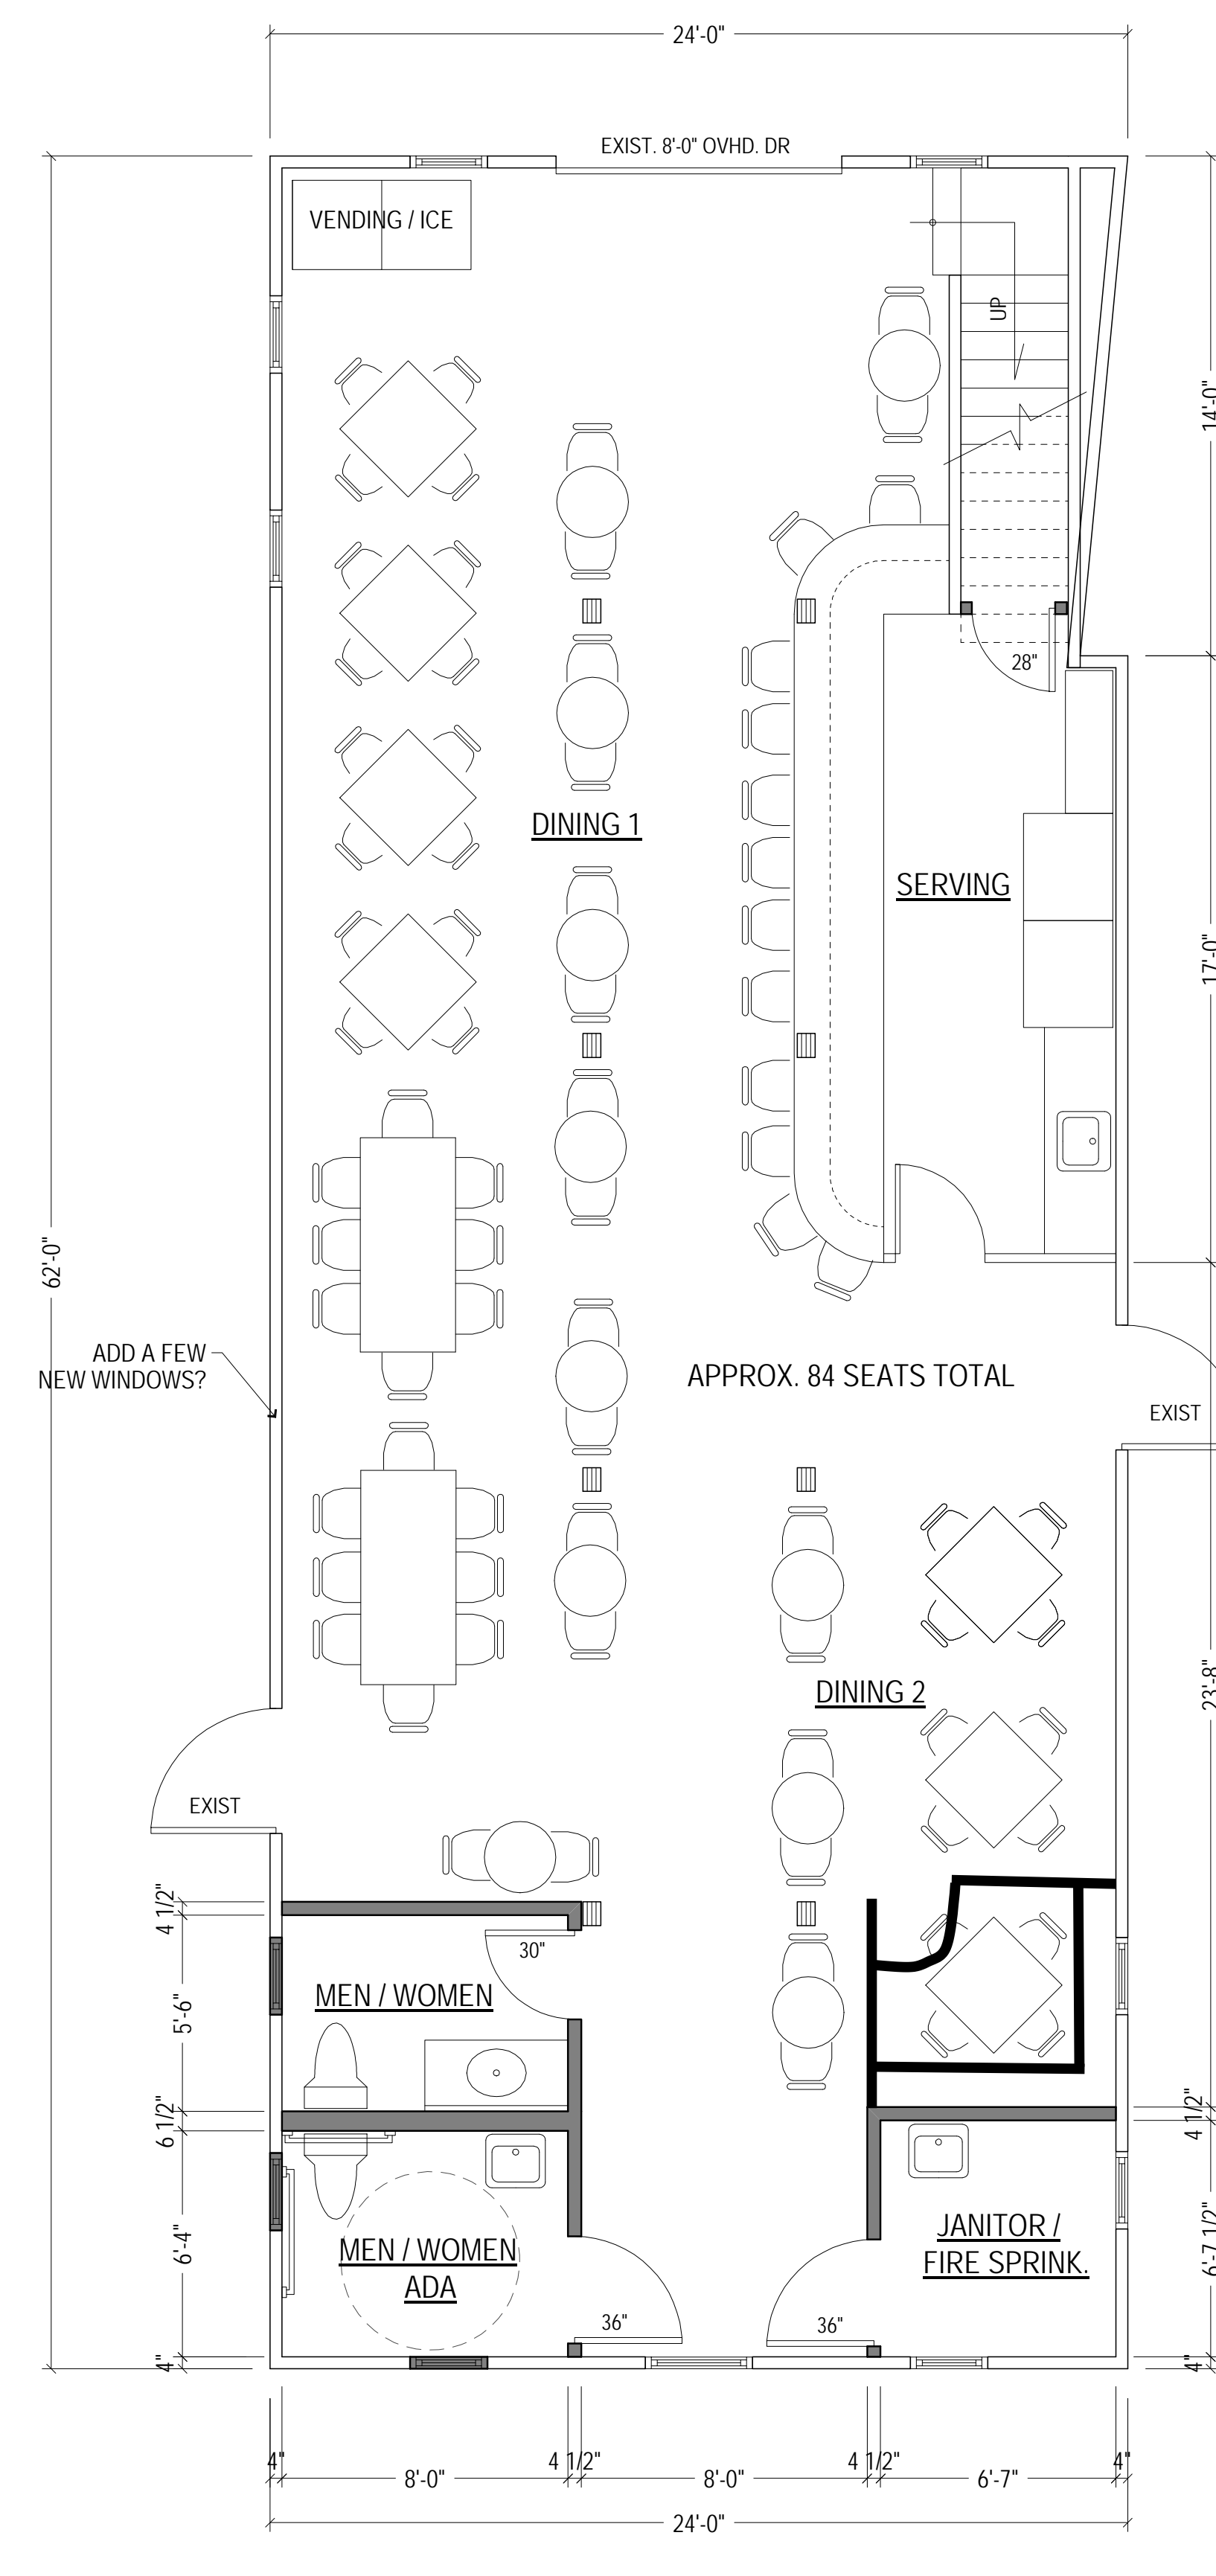

BARN - FIRST FLOOR REMODELING
SCALE: 1/4" = 1'-0"