

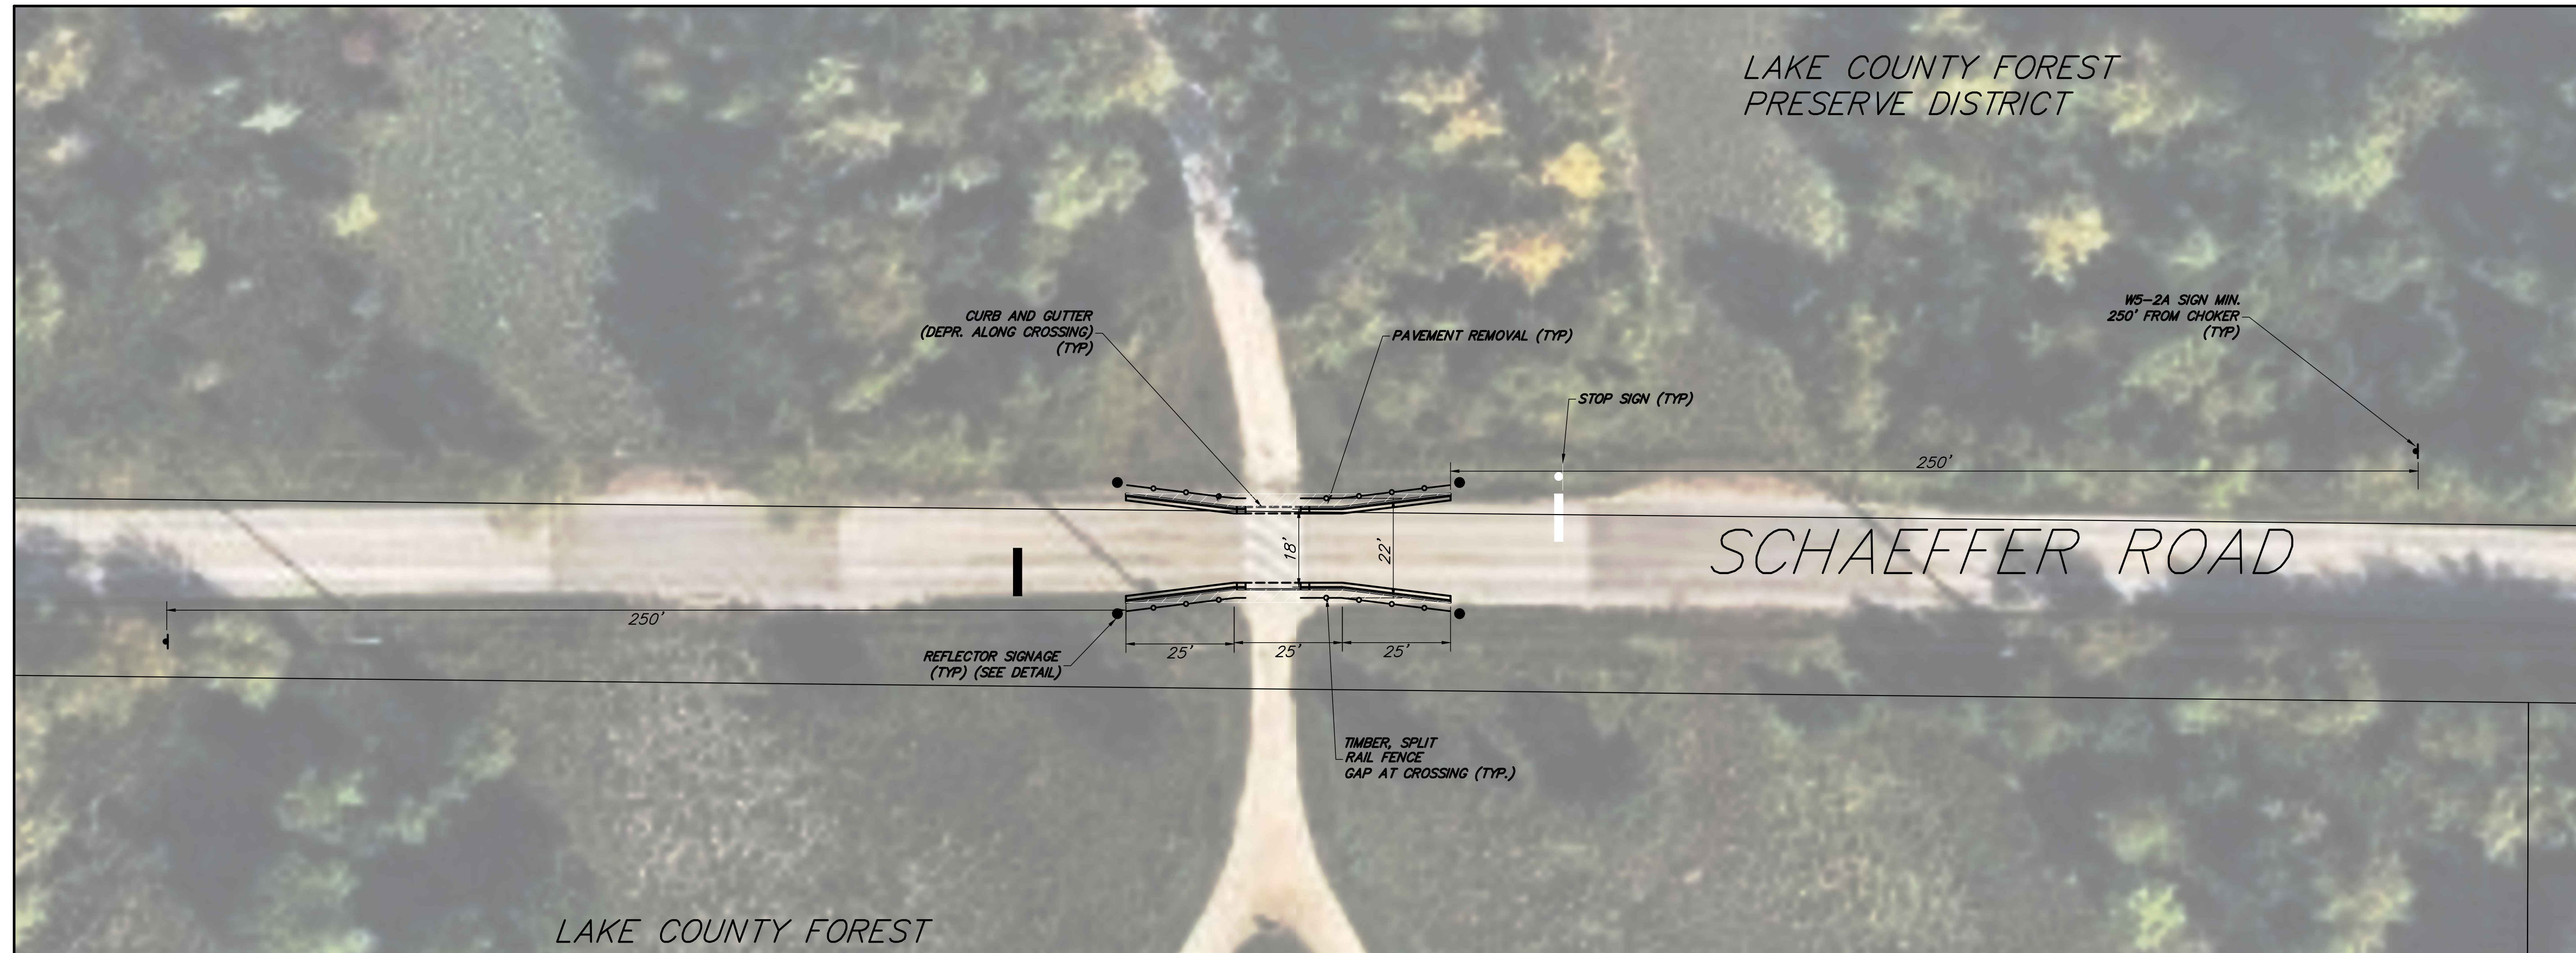


LAKE COUNTY FOREST
PRESERVE DISTRICT

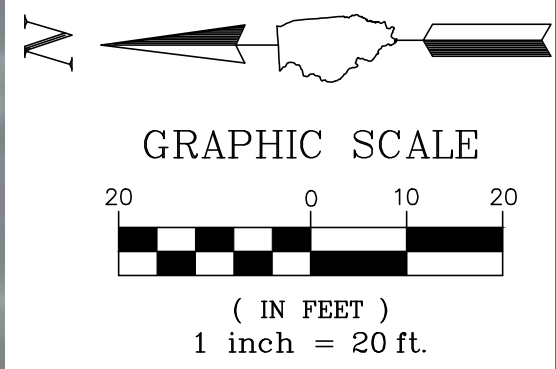


LAKE COUNTY FOREST

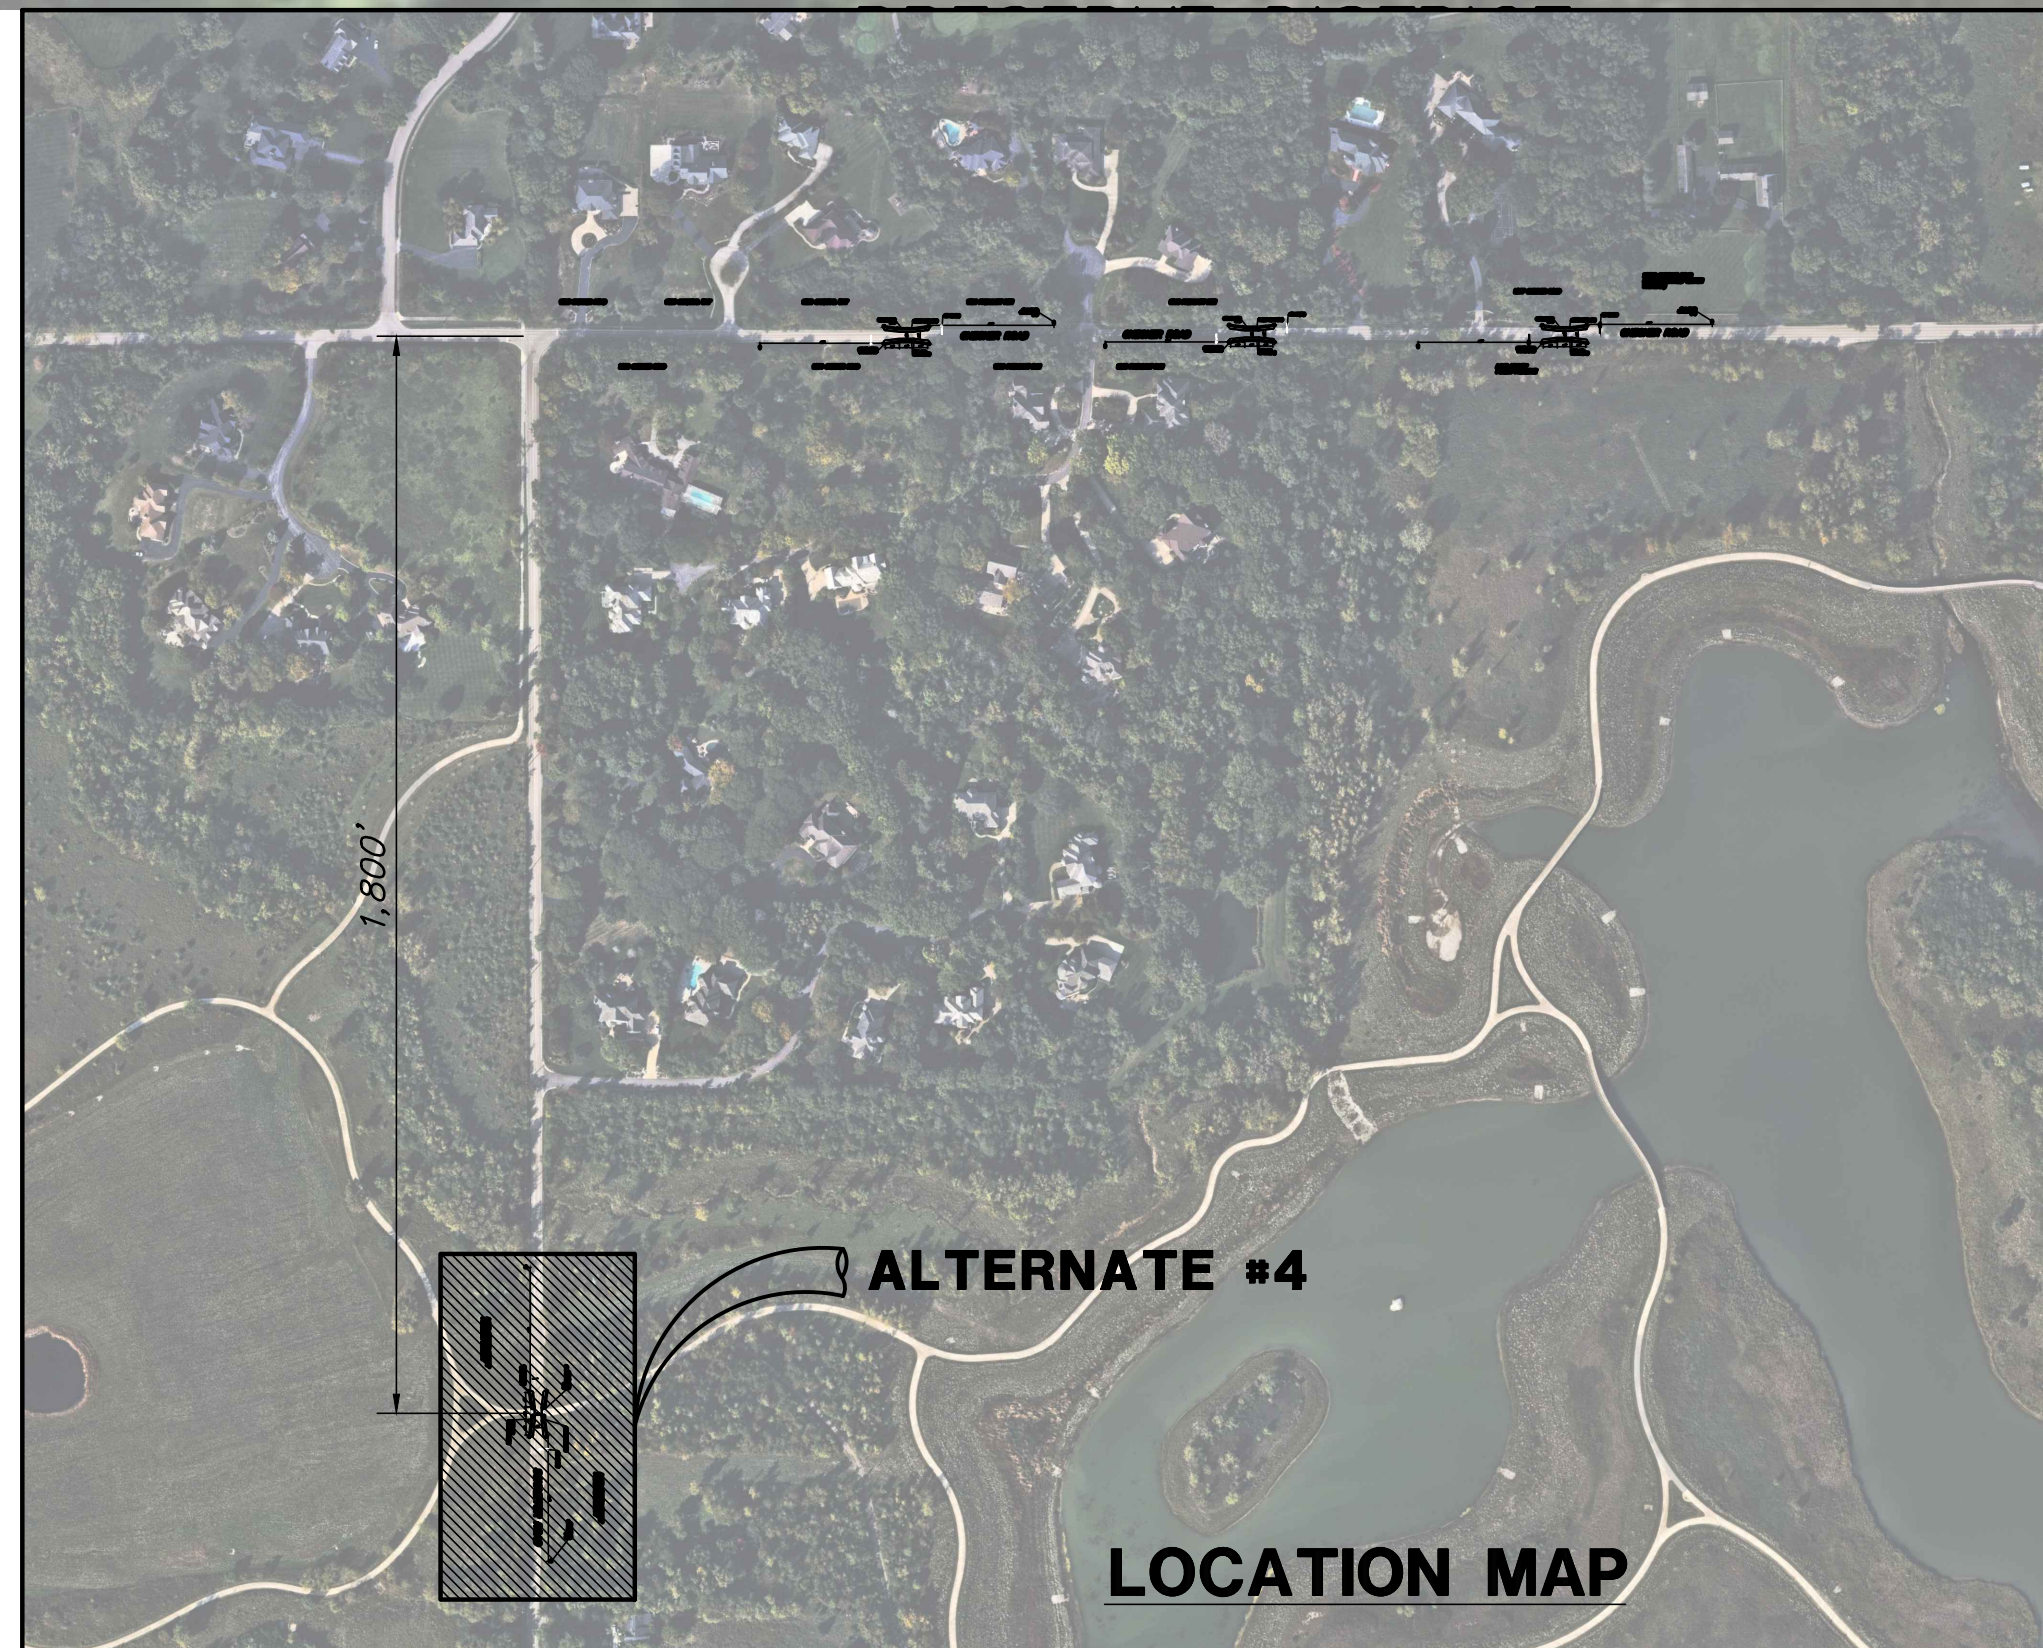

ALTERNATE #4

LOCATION MAP

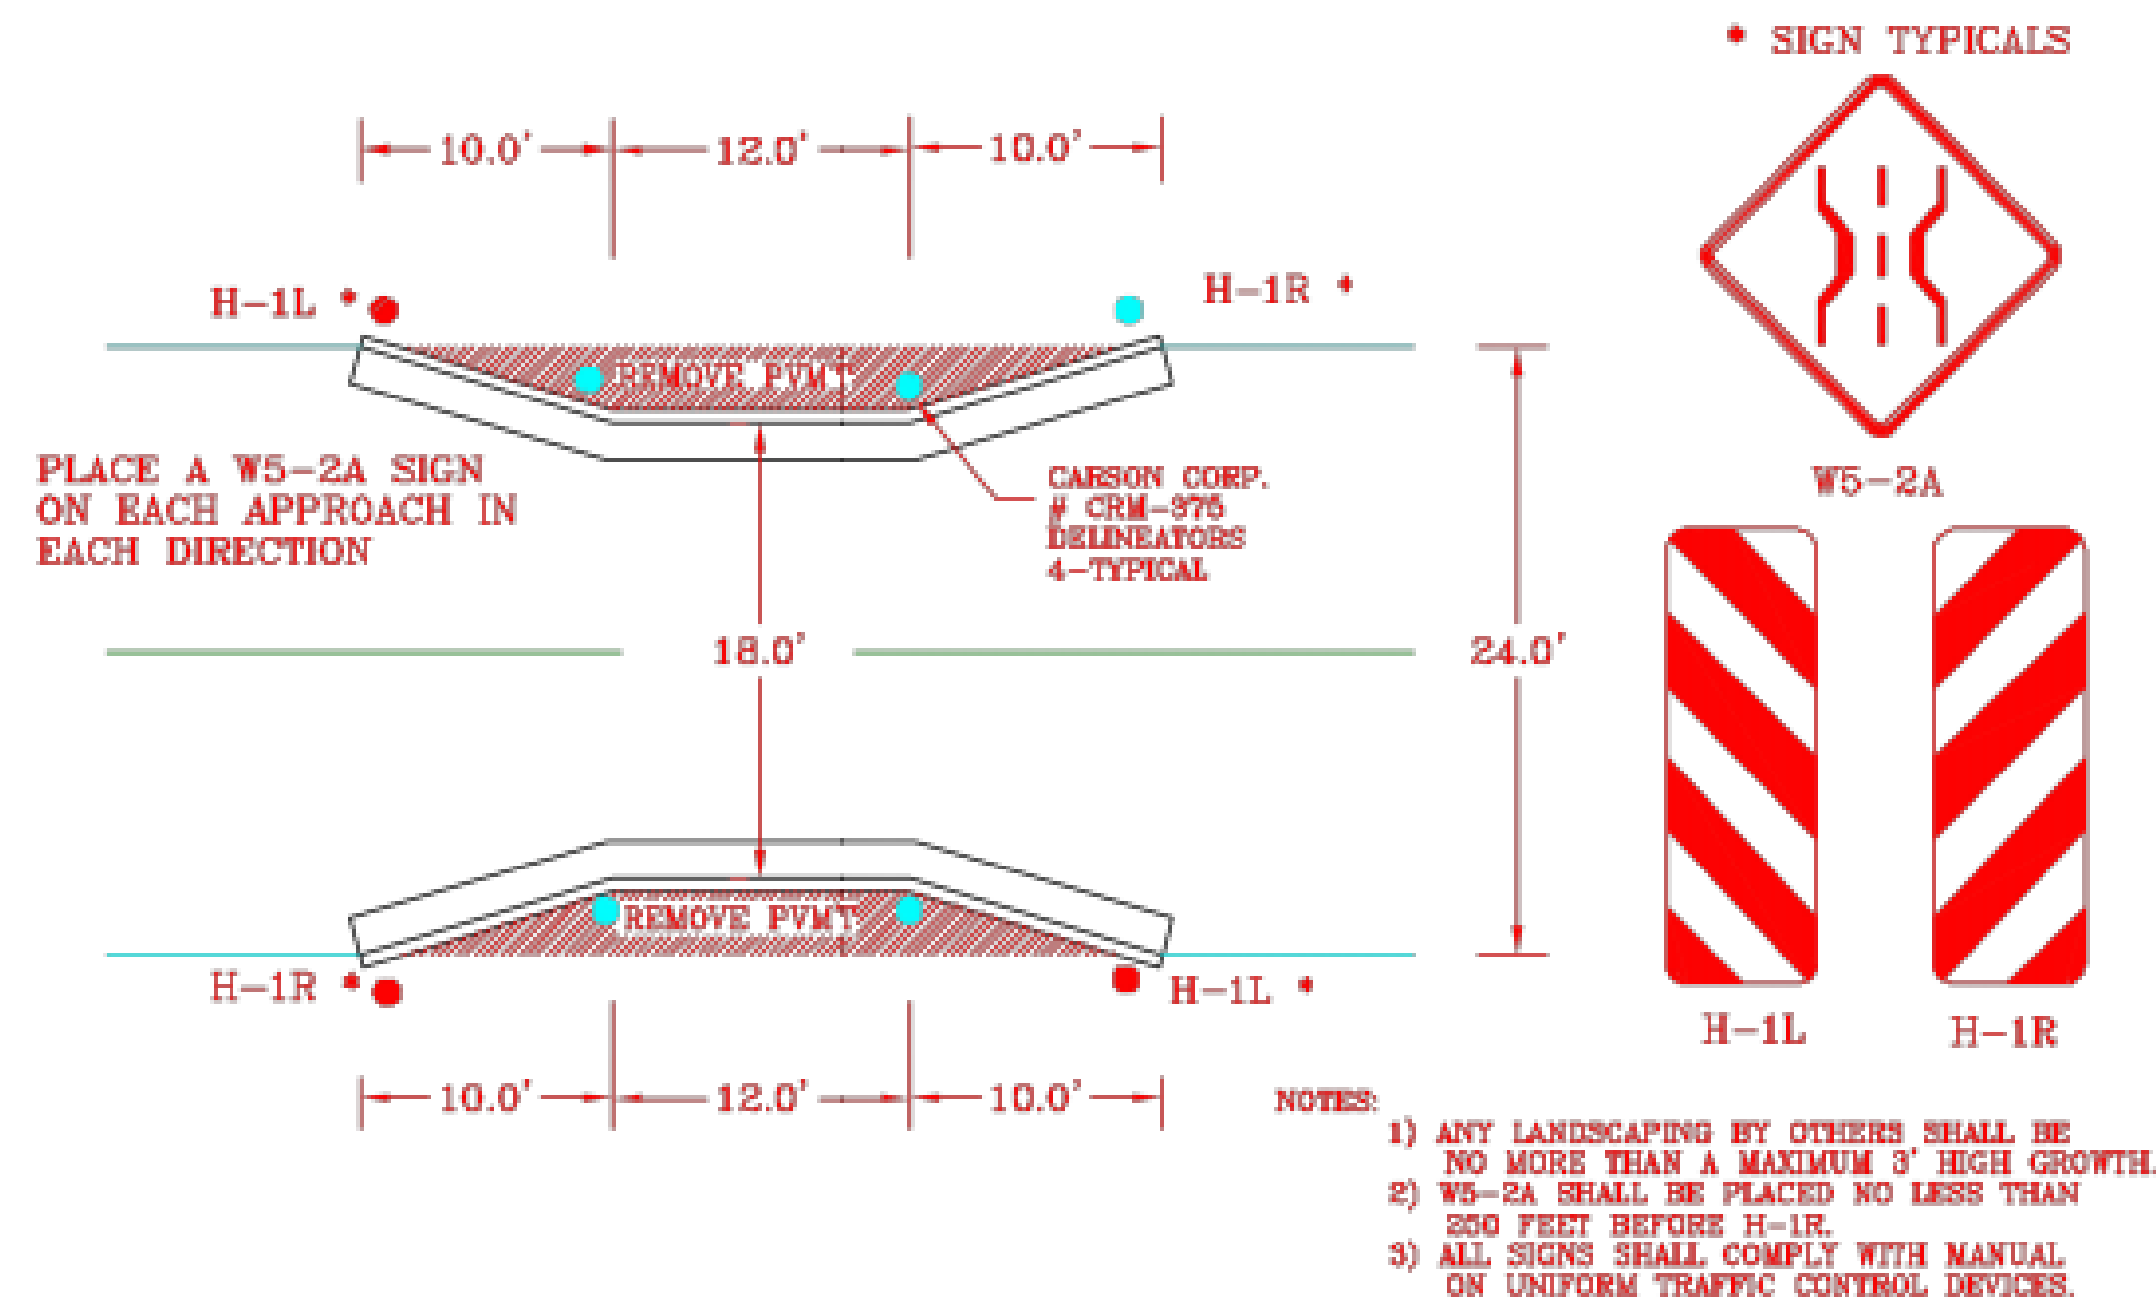

- NOTES:
- 1) ANY LANDSCAPING BY OTHERS SHALL BE NO MORE THAN A MAXIMUM 3' HIGH GROWTH.
 - 2) W5-2A SHALL BE PLACED NO LESS THAN 200 FEET BEFORE H-1R.
 - 3) ALL SIGNS SHALL COMPLY WITH MANUAL ON UNIFORM TRAFFIC CONTROL DEVICES.

TRAFFIC CHOKER STANDARD DETAIL

GHA GEWALT HAMILTON ASSOCIATES, INC.
625 Forest Edge Drive ■ Vernon Hills, IL. 60061
TEL 847.478.9700 ■ FAX 847.478.9701

COPYRIGHT NOTICE
This drawing is the property of Gewalt-Hamilton Assoc., Inc. and is not to be used for any purpose other than the specific project and site named herein, and cannot be reproduced in any manner without the express written permission from Gewalt-Hamilton Associates, Inc.

ALTERNATE #4 EXHIBIT
TRAFFIC CALMING CHOKER
CHECKER AND SCHAEFFER ROAD
LONG GROVE, IL

NO.	BY	DATE	REVISION	NO.	BY	DATE	REVISION

FILE: 5000.106 Checker Road Choker Exhibit	SHEET NUMBER:
DRAWN BY: KRM DATE: 2/4/22	GHA PROJECT # 5000.106
CHECKED BY: GLP DATE: 2/4/22	SCALE: AS NOTED
	4 OF 4 SHEETS